

SEE SHEET SS-1 FOR CONTINUATION
MATCH LINE STA. 6+25.00

PAVEMENT MESSAGE PAINT, RED
"BIKE LANE" SYMBOL
STA. 6+84.41 30.22 LT.

6.2' 12.3' 12.7' 12.3' 7.6'

PAVEMENT MESSAGE PAINT, RED
"BIKE LANE" SYMBOL
STA. 11+84.41 30.22 LT.

PAVEMENT MESSAGE PAINT, RED
"BIKE LANE" SYMBOL
STA. 11+84.41 30.22 RT.

PAVEMENT MESSAGE PAINT, RED
"BIKE LANE" SYMBOL
STA. 12+15.59 14.44 RT.

RIGHT-OF-WAY

RIGHT-OF-WAY

CLARK LANE

ROAD CENTERLINE

PROJECT LINE

12+00



11+00



10+00

9+00

8+00

7+00

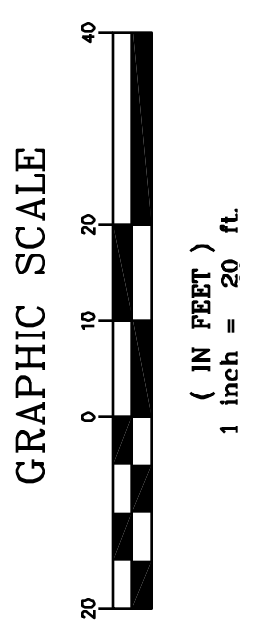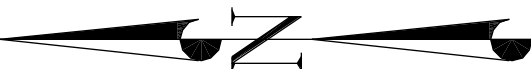

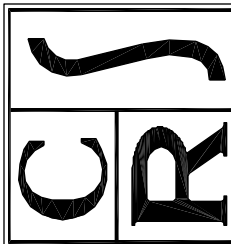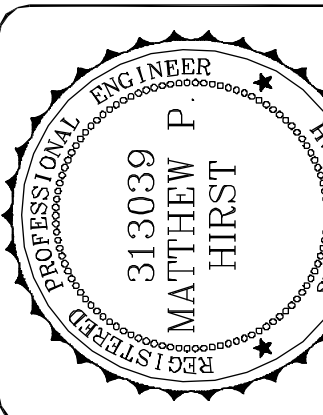SS-2 SHEET 16 OF 27		05071C.01 PROJECT NUMBER																					
FARMINGTON CITY CLARK LANE & 1100 WEST INTERSECTION CLARK LANE SIGNING & STRIPING PLAN STA. 6+25.00 TO 12+50.00 1100 WEST CLARK LANE FARMINGTON, UTAH																							
2060 East 2100 South Salt Lake City, UT 84109 Phone: (801) 359-5565 Fax: (801) 359-4272 www.crsengineers.com																							
 CALDWELL RICHARDS SORENSEN ANSWERS TO INFRASTRUCTURE™		PRINCIPAL PAUL J. HIRST PROJECT MANAGER MATTHEW P. HIRST CHECKER MATTHEW P. HIRST DRAWN BY PAUL S. HATCH SCALE 1"=20' DATE ISSUED 14 APRIL 2006																					
		<table border="1"> <thead> <tr> <th>REV.</th> <th>BY</th> <th>DATE</th> <th>DESCRIPTION</th> </tr> </thead> <tbody> <tr><td> </td><td> </td><td> </td><td> </td></tr> <tr><td> </td><td> </td><td> </td><td> </td></tr> <tr><td> </td><td> </td><td> </td><td> </td></tr> <tr><td> </td><td> </td><td> </td><td> </td></tr> </tbody> </table>		REV.	BY	DATE	DESCRIPTION																
REV.	BY	DATE	DESCRIPTION																				

SEE SHEET SS-3 FOR CONTINUATION
MATCH LINE STA. 12+50.00