

MATCH LINE STA. 37+50.00  
SEE SHEET SS-6 FOR CONTINUATION

MATCH LINE STA. 43+75.00  
SEE SHEET SS-8 FOR CONTINUATION

4'0" 12.0' 12.4' 13.3' 12.3' 6.0'

RIGHT-OF-WAY

38-00

39-00

40-00

41-00

42-00

43-00

CLARK LANE

RIGHT-OF-WAY


PAVEMENT MARKING PAINT, RECD.  
4" SOLID WHITE  
STA. 39+11.14 TO 32.20 RT. TO  
PI STA. 41+39.14 31.89 RT.

PAVEMENT MARKING PAINT, RECD.  
4" SOLID WHITE  
STA. 42+23.99 31.77 RT. TO  
PI STA. 47+39.43 32.44 RT.


PAVEMENT MESSAGE PAINT, RECD.  
STRAIGHT ARROW (ROTATED 30°)  
STA. 43+10.73 25.65 RT.

PAVEMENT MARKING PAINT, RECD.  
8" DOTTED WHITE (76.30 RAD.)  
STA. 43+38.77 19.61 RT. TO  
STA. 44+36.77 19.48 RT.

GRAPHIC SCALE

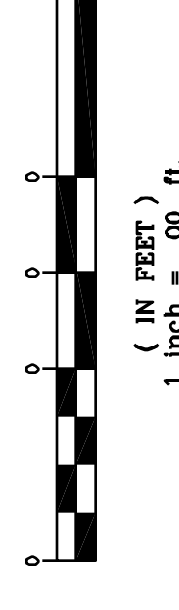

REV.	BY	DATE	DESCRIPTION

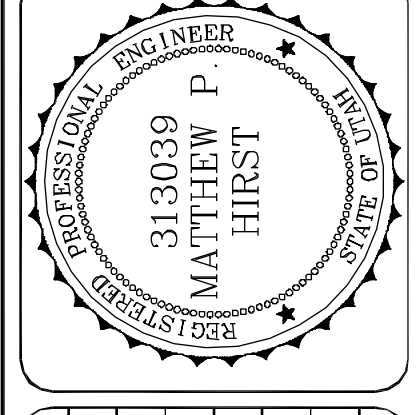

PRINCIPAL PAUL J. HIRST  
PROJECT MANAGER MATTHEW P. HIRST  
CHECKER MATTHEW P. HIRST  
DRAWN BY PAUL S. HATCH  
SCALE 1"=20'  
DATE ISSUED 14 APRIL 2006

**CALDWELL RICHARDS SORENSEN**  
ANSWERS TO INFRASTRUCTURE™

2060 East 2100 South  
Salt Lake City, UT 84109  
Phone: (801) 359-5565  
Fax: (801) 359-4272  
www.crsengineers.com

FARMINGTON CITY  
**CLARK LANE & 1100 WEST INTERSECTION**  
**CLARK LANE SIGNING & STRIPING**  
STA. 37+50.00 TO STA. 43+75.00  
1100 WEST CLARK LANE  
FARMINGTON, UTAH

**SS-7** SHEET 21 OF 27  
**05071C.01** PROJECT NUMBER