

REV.	BY	DATE	DESCRIPTION
DE		5/10/06	ADDED LEGEND
DE		5/10/06	MODIFIED CONSTRUCTION NOTE

PRINCIPAL	PAUL J. HIRST
PROJECT MANAGER	MATTHEW P. HIRST
CHECKER	MATTHEW P. HIRST
DRAWN BY	PAUL S. HATCH
SCALE	1" = 20'
DATE ISSUED	14 APRIL 2006

CALDWELL RICHARDS SORENSEN
ANSWERS TO INFRASTRUCTURE




2060 East 2100 South
Salt Lake City, UT 84109
Phone: (801) 359-5565
Fax: (801) 359-4272
www.crsengineers.com

FARMINGTON CITY
CLARK LANE & 1100 WEST INTERSECTION
1100 WEST CLARK LANE
FARMINGTON, UTAH

PROJECT NUMBER
05071C.01

SHEET
10
OF
27

RD4

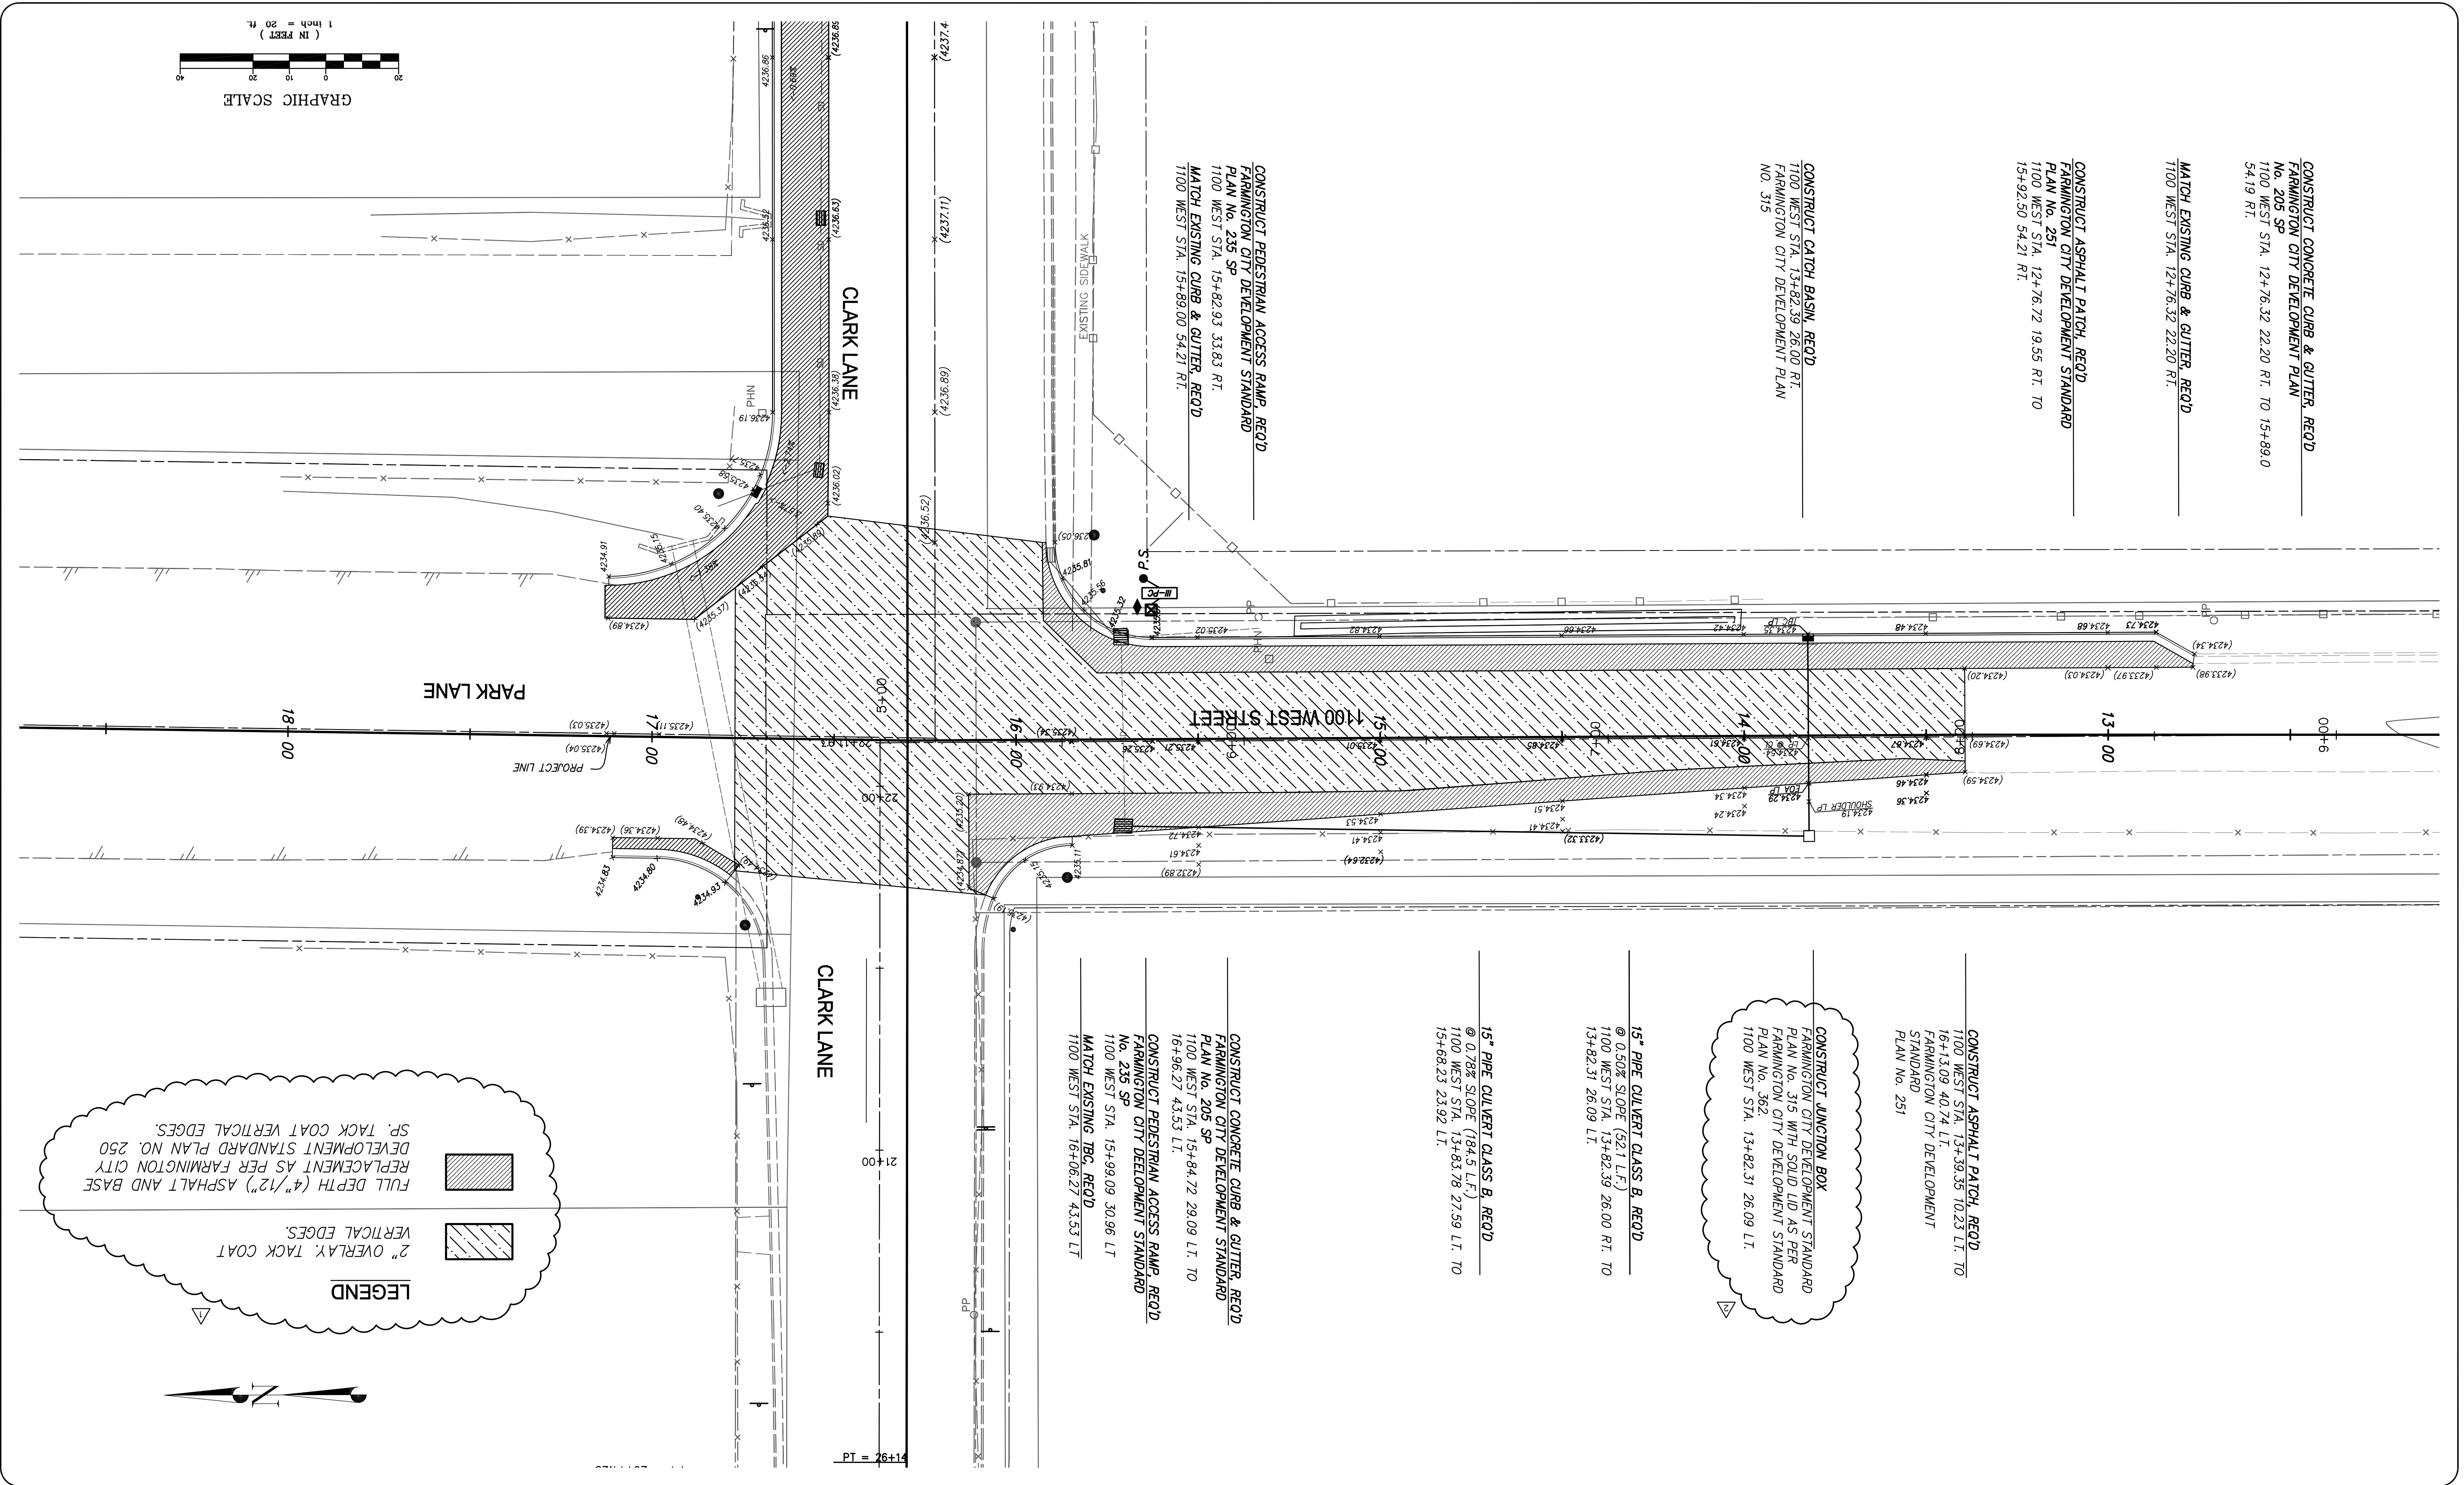

CONSTRUCT CONCRETE CURB & GUTTER, RECD
FARMINGTON CITY DEVELOPMENT PLAN
NO. 205 SP
1100 WEST STA. 12+76.32 22.20 RT. TO 15+89.0
54.19 RT.

CONSTRUCT ASPHALT PATCH, RECD
FARMINGTON CITY DEVELOPMENT STANDARD
PLAN NO. 251
1100 WEST STA. 12+76.72 19.55 RT. TO
15+92.50 54.21 RT.

CONSTRUCT CATCH BASIN, RECD
1100 WEST STA. 13+82.39 26.00 RT.
FARMINGTON CITY DEVELOPMENT PLAN
NO. 315

CONSTRUCT PEDESTRIAN ACCESS RAMP, RECD
FARMINGTON CITY DEVELOPMENT STANDARD
PLAN NO. 235 SP
1100 WEST STA. 15+82.93 33.83 RT.
MATCH EXISTING CURB & GUTTER, RECD
1100 WEST STA. 15+89.00 54.21 RT.

CONSTRUCT ASPHALT PATCH, RECD
1100 WEST STA. 13+39.35 10.23 LT. TO
16+13.09 40.74 LT.
FARMINGTON CITY DEVELOPMENT
STANDARD
PLAN NO. 251

CONSTRUCT JUNCTION BOX
FARMINGTON CITY DEVELOPMENT STANDARD
PLAN NO. 315 WITH SOLID LID AS PER
FARMINGTON CITY DEVELOPMENT STANDARD
PLAN NO. 362
1100 WEST STA. 13+82.31 26.09 LT.

15" PIPE CULVERT CLASS B, RECD
@ 0.50% SLOPE (52.1 L.F.)
1100 WEST STA. 13+82.39 26.00 RT. TO
13+82.31 26.09 LT.

15" PIPE CULVERT CLASS B, RECD
@ 0.78% SLOPE (184.5 L.F.)
1100 WEST STA. 13+83.78 27.59 LT. TO
15+68.23 23.92 LT.



CONSTRUCT CONCRETE CURB & GUTTER, RECD
FARMINGTON CITY DEVELOPMENT STANDARD
PLAN NO. 205 SP
1100 WEST STA. 15+84.72 29.09 LT. TO
16+96.27 43.53 LT.

CONSTRUCT PEDESTRIAN ACCESS RAMP, RECD
FARMINGTON CITY DEVELOPMENT STANDARD
PLAN NO. 235 SP
1100 WEST STA. 15+99.09 30.96 LT.
MATCH EXISTING T&G, RECD
1100 WEST STA. 16+06.27 43.53 LT.

LEGEND

2" OVERLAY, TACK COAT
VERTICAL EDGES.

FULL DEPTH (4"/12") ASPHALT AND BASE
REPLACEMENT AS PER FARMINGTON CITY
DEVELOPMENT STANDARD PLAN NO. 250
SP, TACK COAT VERTICAL EDGES.

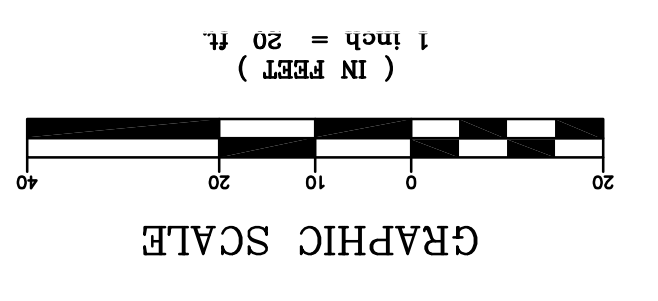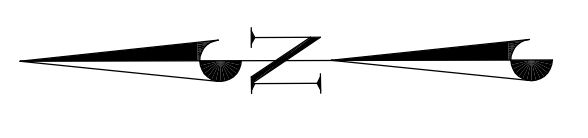

PT = 26+14