


REV	BY	DATE	DESCRIPTION
Δ	DE	5/10/06	ADDED LEGEND

PRINCIPAL	PAUL J. HIRST
PROJECT MANAGER	MATTHEW P. HIRST
CHECKER	MATTHEW P. HIRST
DRAWN BY	PAUL S. HATCH
SCALE	1" = 20'
DATE ISSUED	14 APRIL 2006



**CALDWELL RICHARDS SORENSEN**  
ANSWERS TO INFRASTRUCTURE

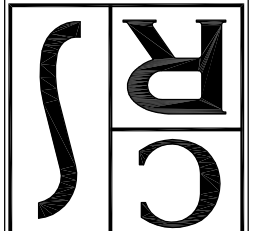

2060 East 2100 South  
Salt Lake City, UT 84109  
Phone: (801) 359-5565  
Fax: (801) 359-4272  
www.crsengineers.com

FARMINGTON CITY  
**CLARK LANE & 1100 WEST INTERSECTION**  
CLARK LANE & 1100 WEST ALTERNATE TAPING  
STA. 13+50.00 TO STA. 19+75.00  
FARMINGTON, UTAH

PROJECT NUMBER  
**05071C.01**

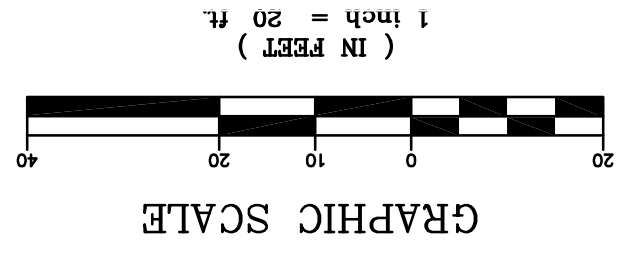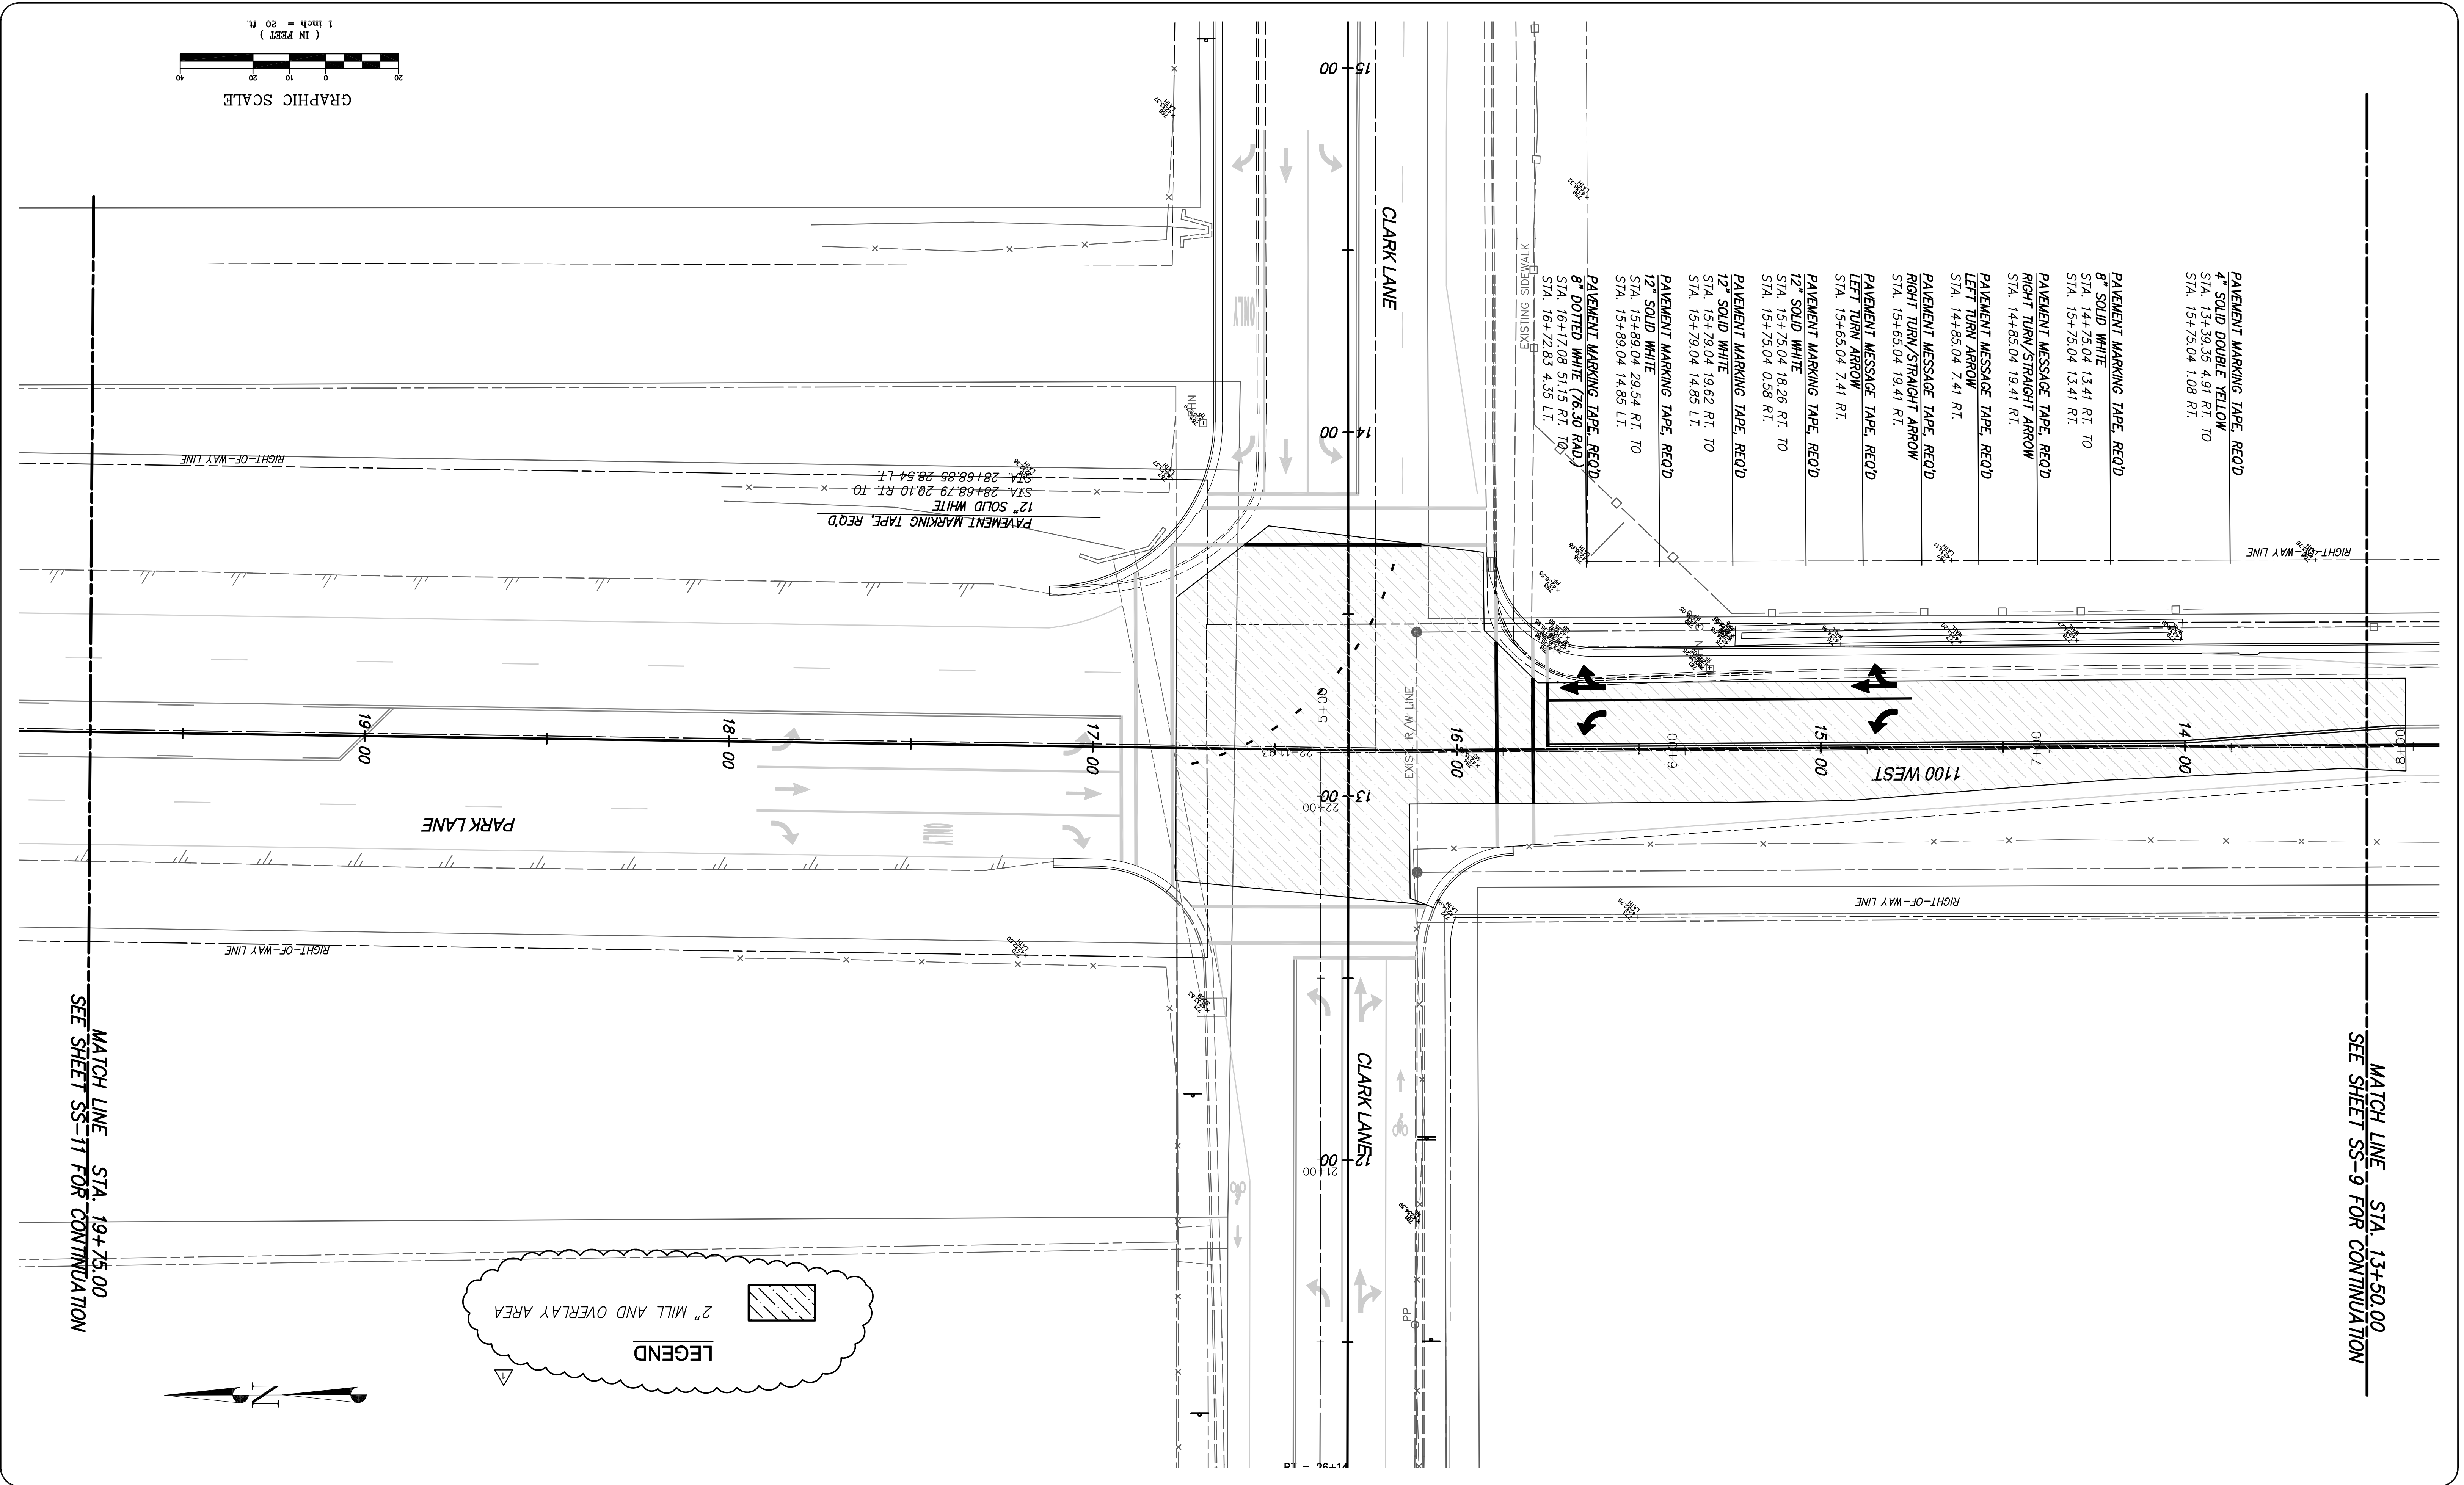

**LEGEND**  
2" MILL AND OVERLAY AREA

MATCH LINE STA. 13+50.00  
SEE SHEET SS-9 FOR CONTINUATION

MATCH LINE STA. 19+75.00  
SEE SHEET SS-11 FOR CONTINUATION

