


REV.	BY	DATE	DESCRIPTION
DE	5/10/06	5/10/06	TELEPHONE RELOCATION NOTES
DE	5/10/06	5/10/06	DITCH PROTECTION NOTES

PRINCIPAL	PAUL J. HIRST
PROJECT MANAGER	MATTHEW P. HIRST
CHECKER	MATTHEW P. HIRST
DRAWN BY	PAUL S. HATCH
SCALE	1"=20'
DATE ISSUED	14 APRIL 2006

CALDWELL RICHARDS SORENSEN
ANSWERS TO INFRASTRUCTURE


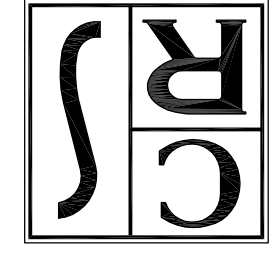


2060 East 2100 South
Salt Lake City, UT 84109
Phone: (801) 359-5565
Fax: (801) 359-4272
www.crsengineers.com

FARMINGTON CITY
CLARK LANE & 1100 WEST INTERSECTION
SIGNAL DESIGN UTILITIES PLAN
FARMINGTON, UTAH
1100 WEST CLARK LANE

PROJECT NUMBER
05071C.01

SHEET
UT-1
6
OF
27

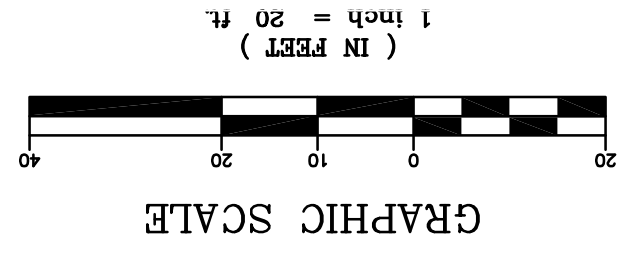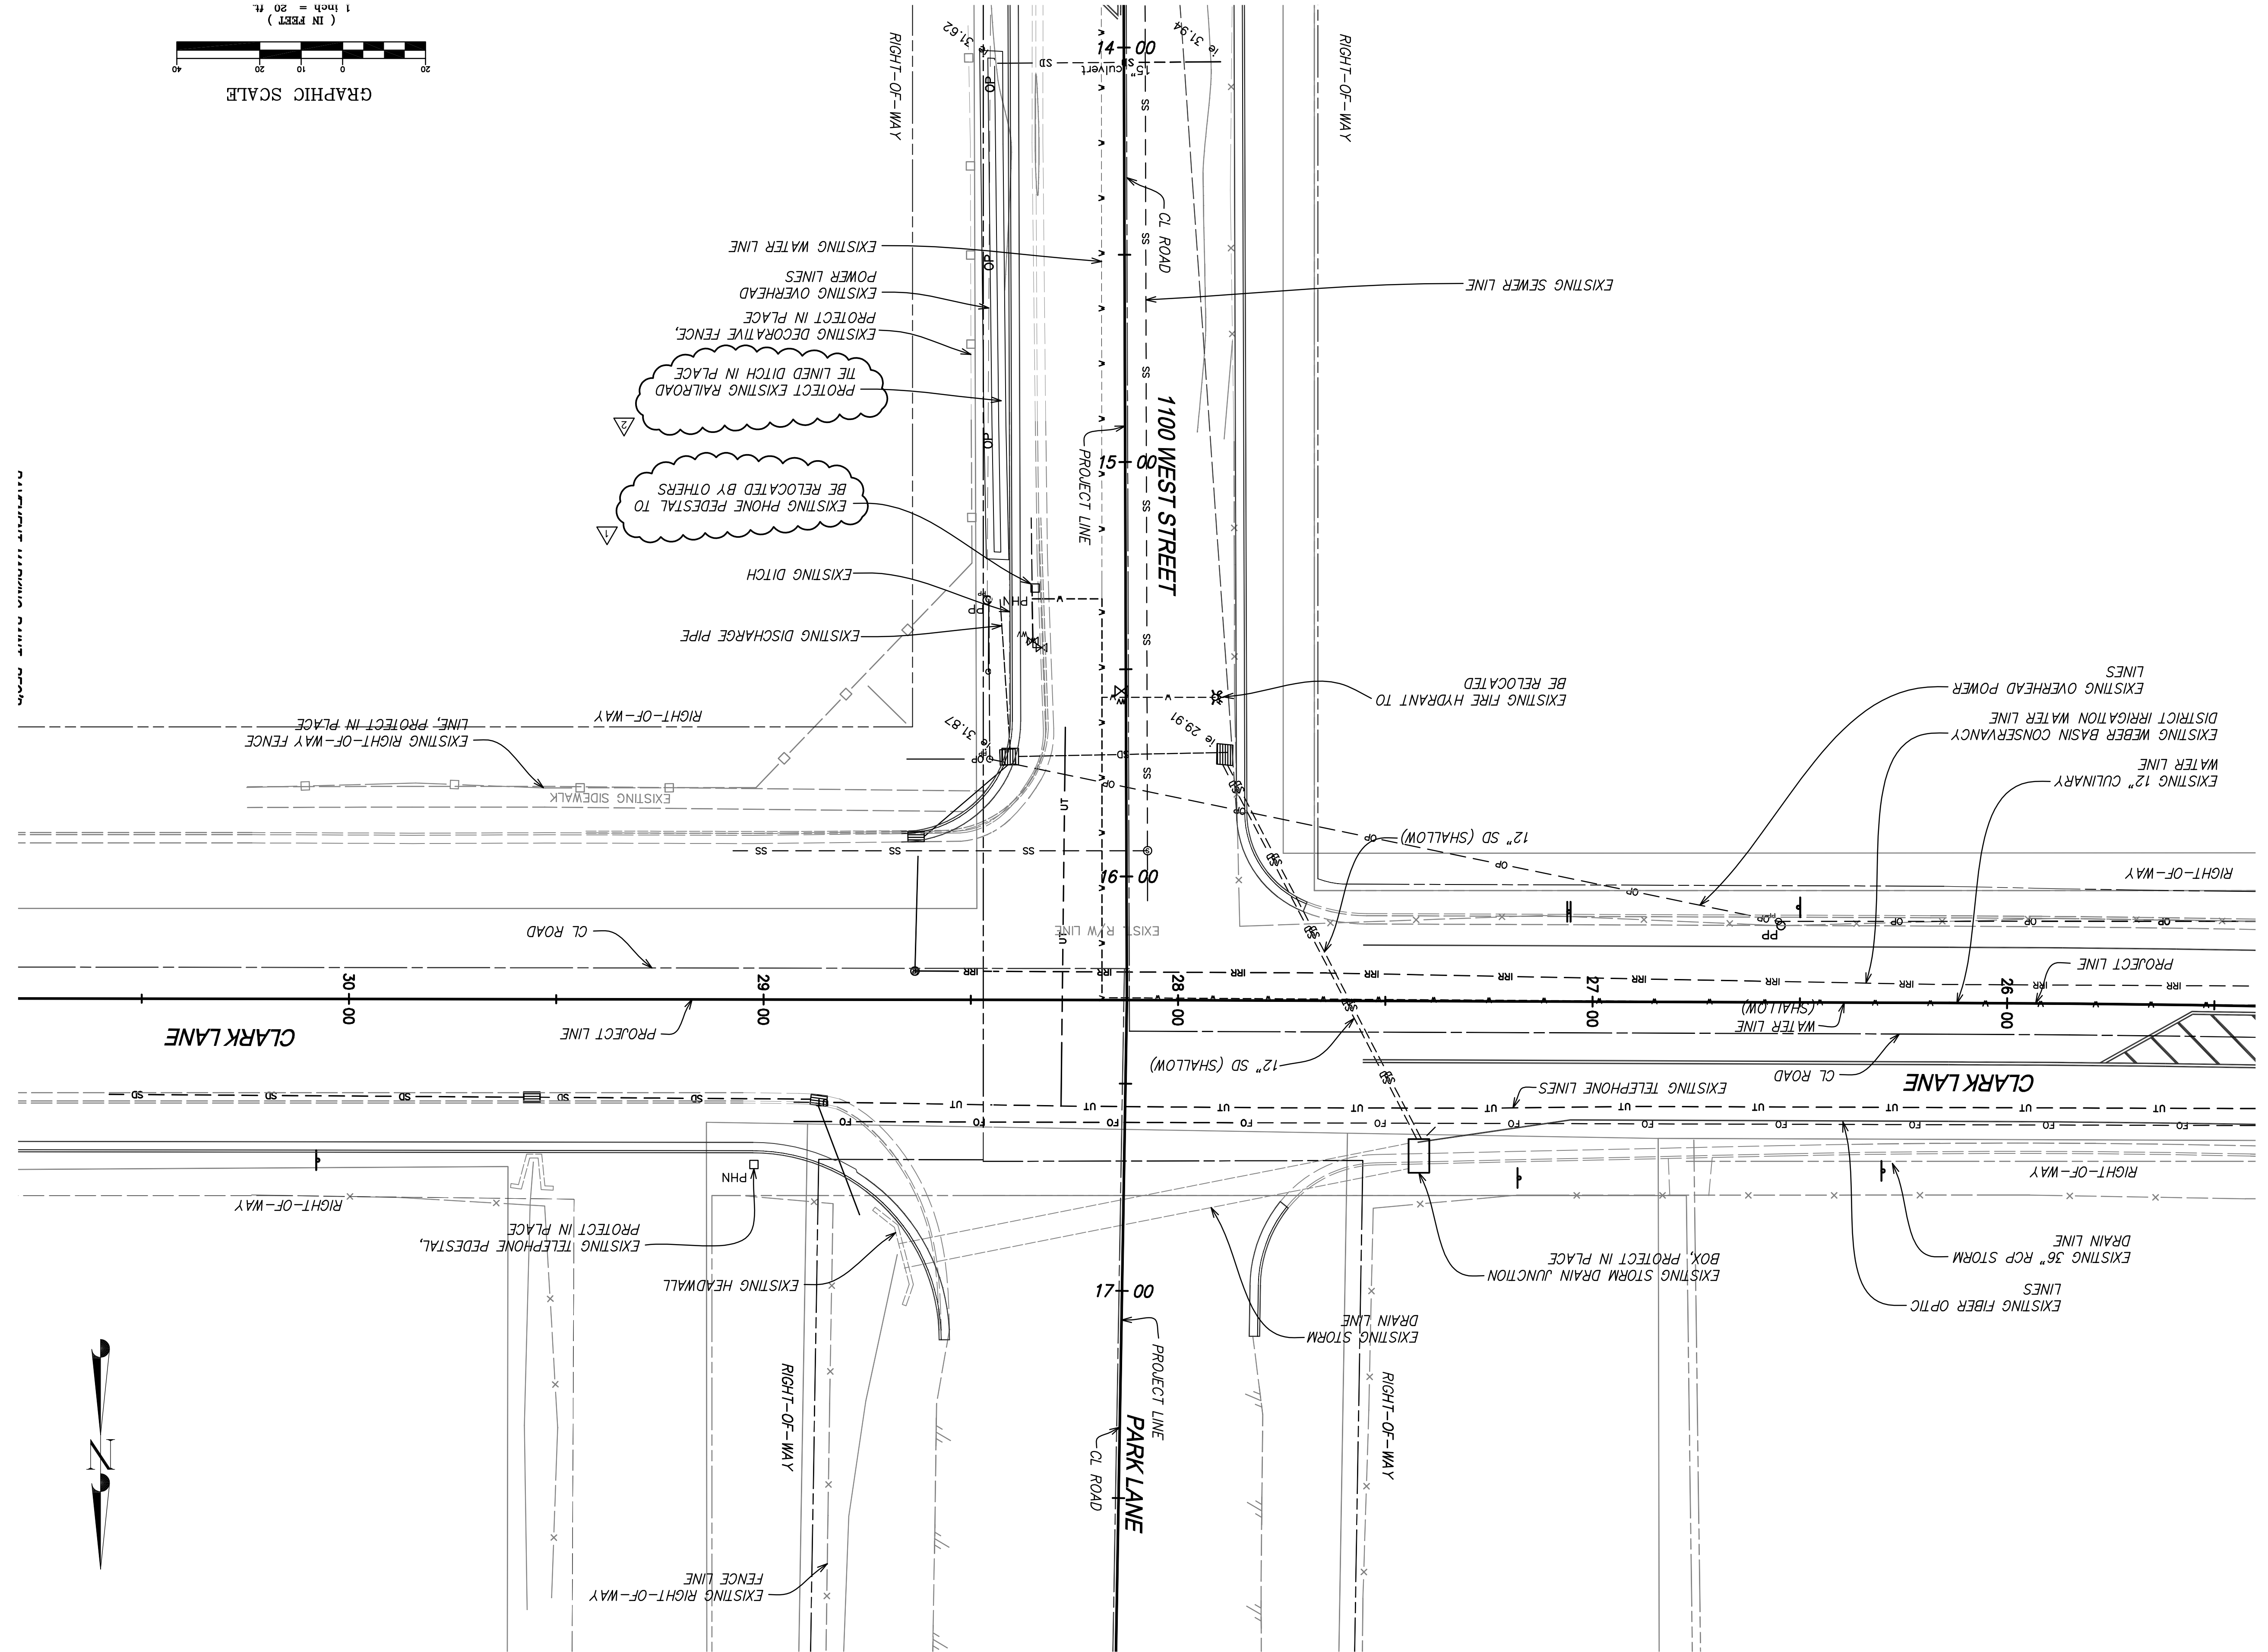

DATE PLOTTED: 5/10/2006 10:08:22 AM



NOTES:
1) CONTRACTOR SHALL COORDINATE WITH UTILITY COMPANIES. SEE SHEET 2 FOR CONTACT INFORMATION.