


REV.	BY	DATE	DESCRIPTION
DE	5/10/06	ADDED LEGEND	
DE	5/10/06	MODIFIED CONSTRUCTION NOTE	

PROJECT MANAGER PAUL J. HIRST
CHECKER MATTHEW P. HIRST
DRAWN BY MATTHEW P. HIRST
SCALE 1"=20'
DATE ISSUED 14 APRIL 2006

CALDWELL RICHARDS SORENSEN
ANSWERS TO INFRASTRUCTURE

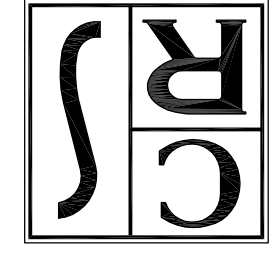

2060 East 2100 South
Salt Lake City, UT 84109
Phone: (801) 359-5565
Fax: (801) 359-4272
www.crsengineers.com

FARMINGTON CITY
CLARK LANE & 1100 WEST INTERSECTION
1100 WEST CLARK LANE
FARMINGTON, UTAH


PROJECT NUMBER
05071C.01

SHEET
8
OF
27
RD2

- KEY NOTES:**
- 1 SAW CUT ASPHALT, REQ'D, FULL DEPTH SMOOTH AND CLEAN. LOCATION OF SAW CUT LINE SHALL BE DETERMINED AND MARKED BY ENGINEER PRIOR TO CONSTRUCTION.
 - 2 SAW CUT, REQ'D, CONCRETE CURB AND GUTTER FULL DEPTH SMOOTH AND CLEAN, REMOVE ALL GRANULAR FILL.
 - 3 PROTECT IN PLACE EXISTING POWER POLES, TELEPHONE PEDESTALS, CABLE BOXES AND OTHER UTILITY BOXES WITHIN PROXIMITY OF CONSTRUCTION AREA.
 - 4 CONTRACTOR SHALL PROTECT EXISTING STORM DRAIN PIPES FROM MOVEMENT AND DAMAGE DURING REMOVAL OF EXISTING CLEANOUT BOX.
 - 5 SAWCUT AND MATCH EXISTING PAVEMENT
 - 6 2" MILL SAWCUT BOUNDARIES.

LEGEND

- 2" MILL SAWCUT BOUNDARIES
- REMOVE AND DISPOSE OF EXISTING ASPHALT AND UNSUITABLE BASE MATERIAL.
- REMOVE AND DISPOSE OF EXISTING SOIL NOT SUITABLE FOR BASE MATERIAL.

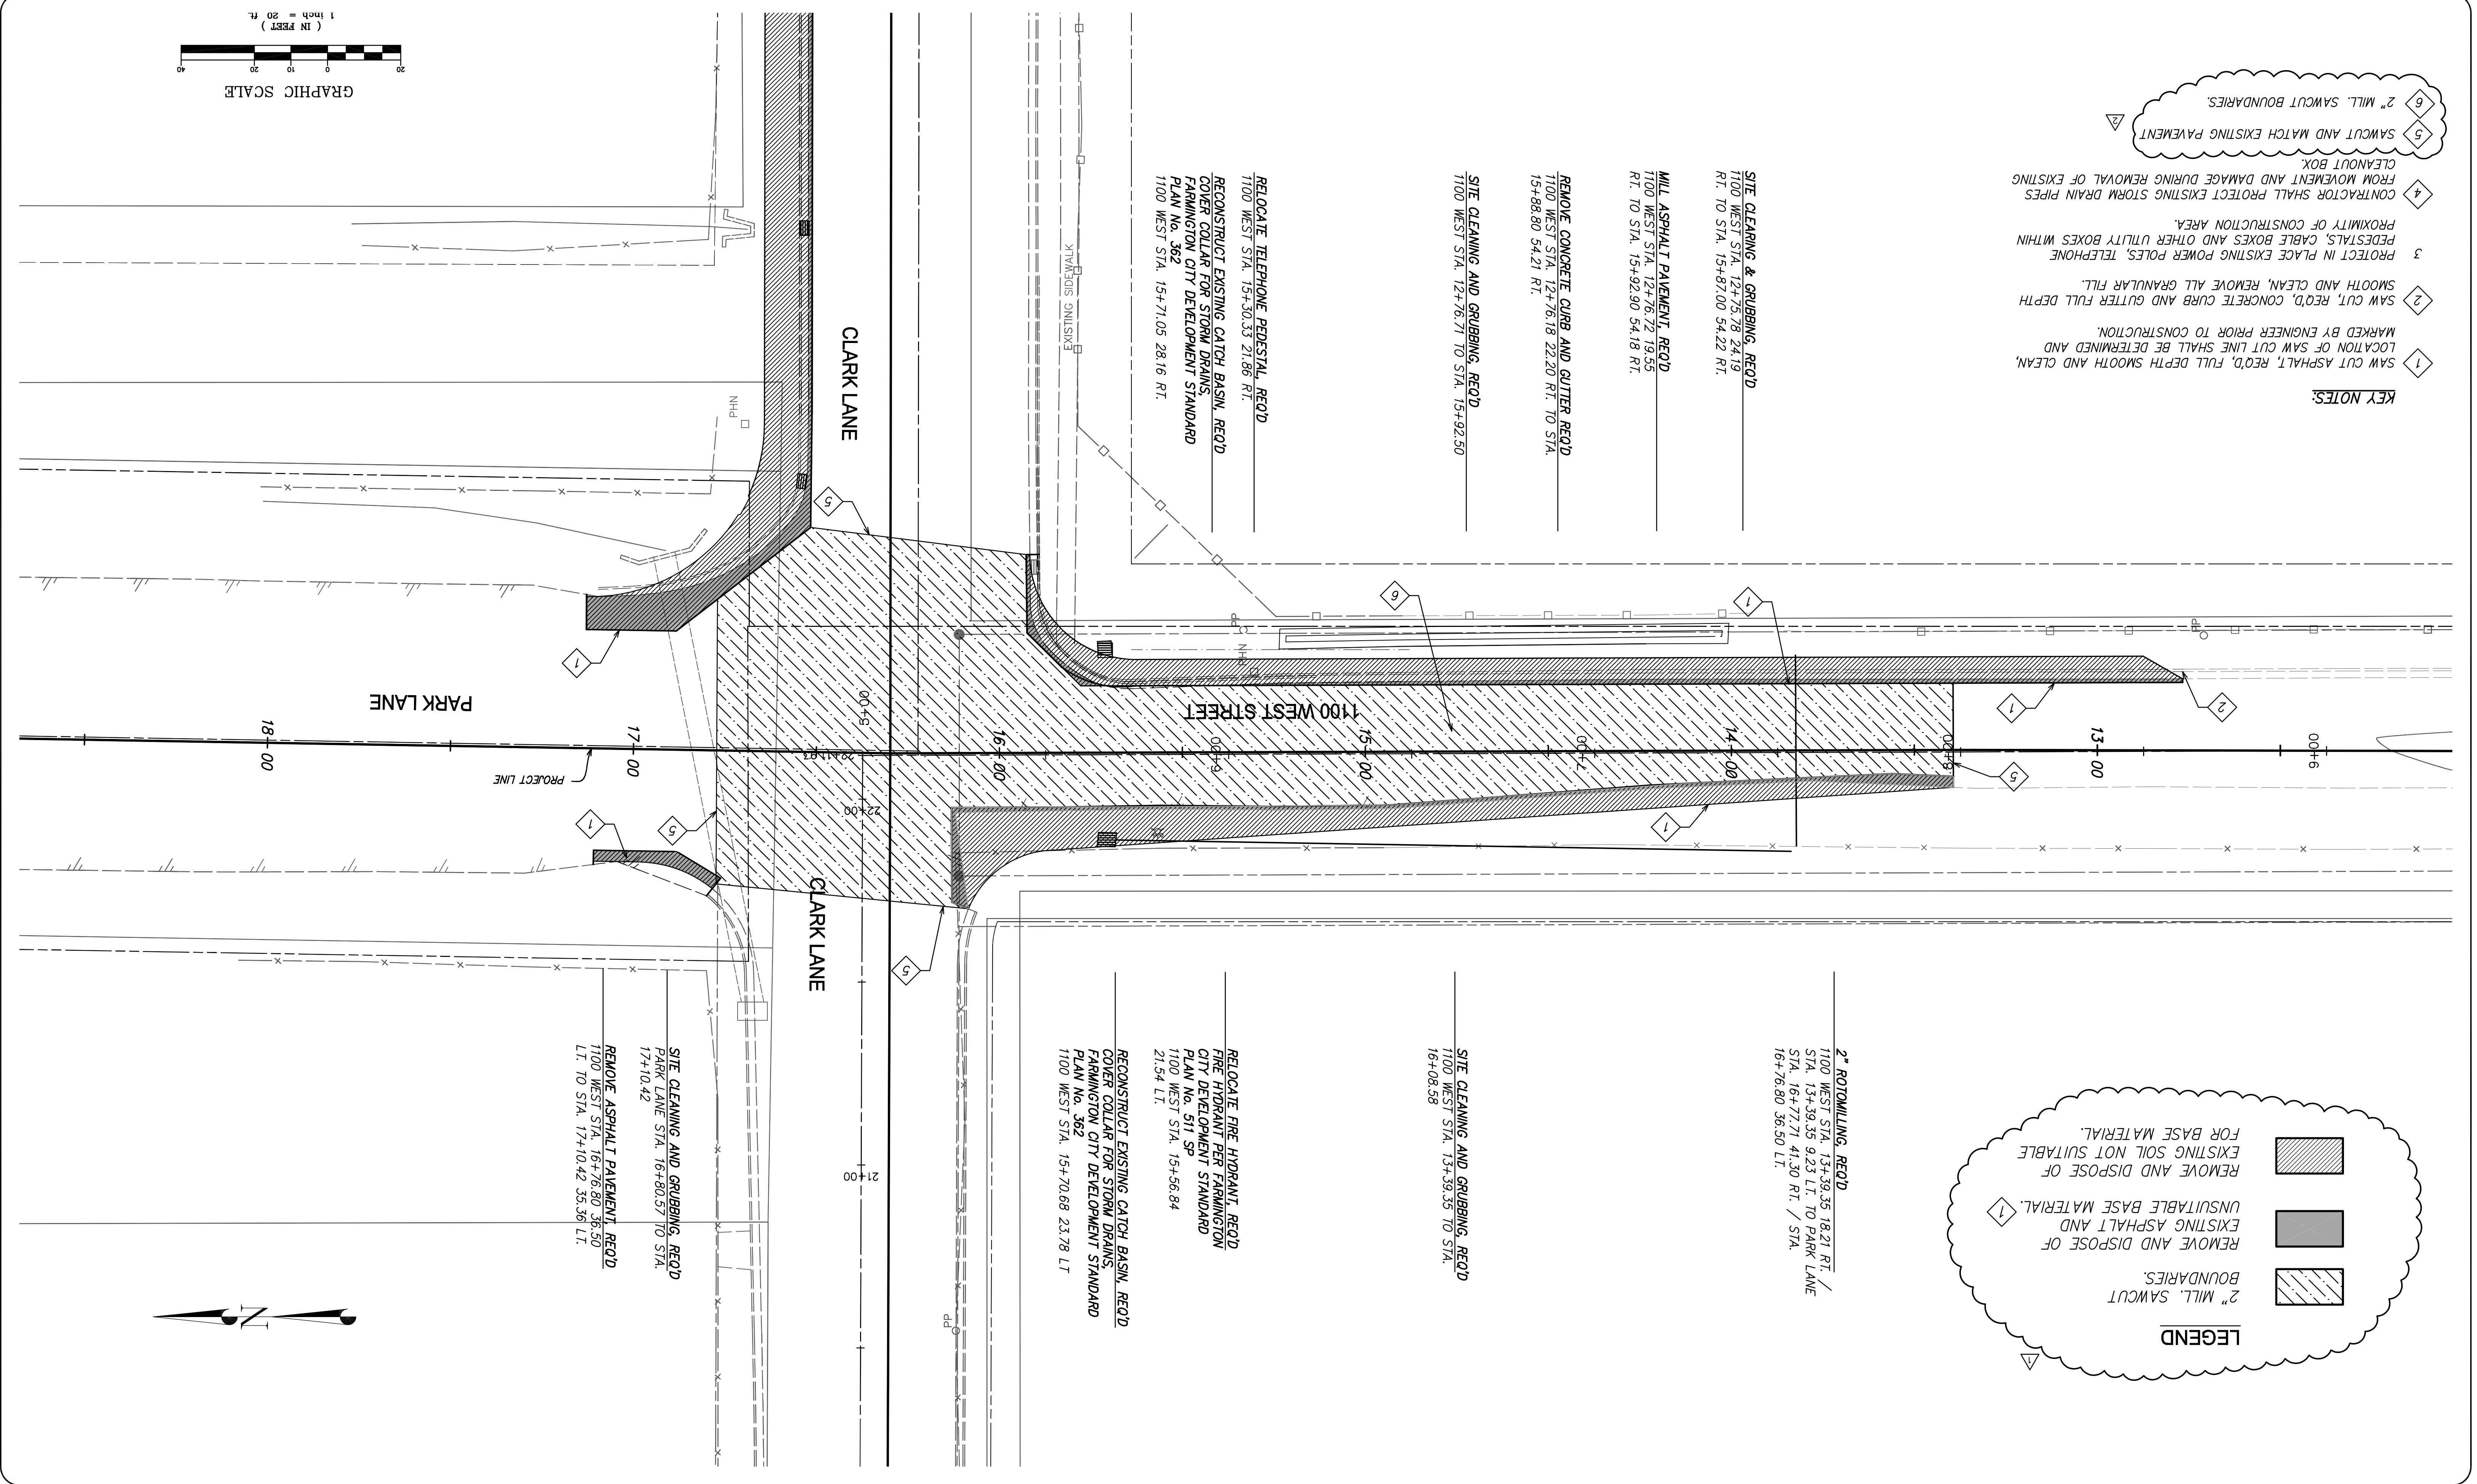

2" ROTOWILLING, REQ'D
1100 WEST STA. 13+39.35 TO 18.21 RT. / STA. 13+39.35 TO 9.23 LT. TO PARK LANE
STA. 16+77.71 TO 41.30 RT. / STA. 16+76.80 TO 36.50 LT.

SITE CLEANING AND GRUBBING, REQ'D
1100 WEST STA. 13+39.35 TO STA. 16+08.58

RELOCATE FIRE HYDRANT, REQ'D
FIRE HYDRANT PER FARMINGTON CITY DEVELOPMENT STANDARD
PLAN No. 511 SP
1100 WEST STA. 15+56.84 TO 21.54 LT.

SITE CLEANING AND GRUBBING, REQ'D
PARK LANE STA. 16+80.57 TO STA. 17+10.42

REMOVE ASPHALT PAVEMENT, REQ'D
1100 WEST STA. 16+76.80 TO 36.50 LT. TO STA. 17+10.42 TO 35.36 LT.

RELOCATE TELEPHONE PEDESTAL, REQ'D
1100 WEST STA. 15+30.33 TO 21.86 RT.

RECONSTRUCT EXISTING CATCH BASIN, REQ'D
COVER COLLAR FOR STORM DRAINS, FARMINGTON CITY DEVELOPMENT STANDARD
PLAN No. 362
1100 WEST STA. 15+71.05 TO 28.16 RT.

REMOVE CONCRETE CURB AND GUTTER, REQ'D
1100 WEST STA. 12+76.18 TO 22.20 RT. TO STA. 15+88.80 TO 54.21 RT.

MILL ASPHALT PAVEMENT, REQ'D
1100 WEST STA. 12+76.72 TO 19.55 RT. TO STA. 15+92.90 TO 54.18 RT.

SITE CLEANING & GRUBBING, REQ'D
1100 WEST STA. 12+73.78 TO 24.19 RT. TO STA. 15+87.00 TO 54.22 RT.

SITE CLEANING AND GRUBBING, REQ'D
1100 WEST STA. 12+76.71 TO STA. 13+92.50

