
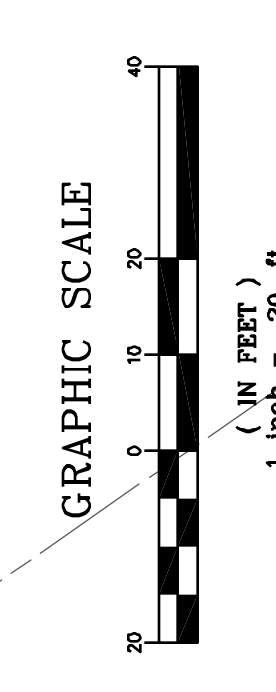
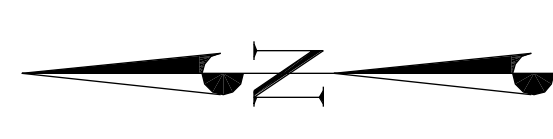


SEE SHEET SS-2 FOR CONTINUATION
MATCH LINE STA. 12+50.00

SEE SHEET SS-4 FOR CONTINUATION
MATCH LINE STA. 18+75.00

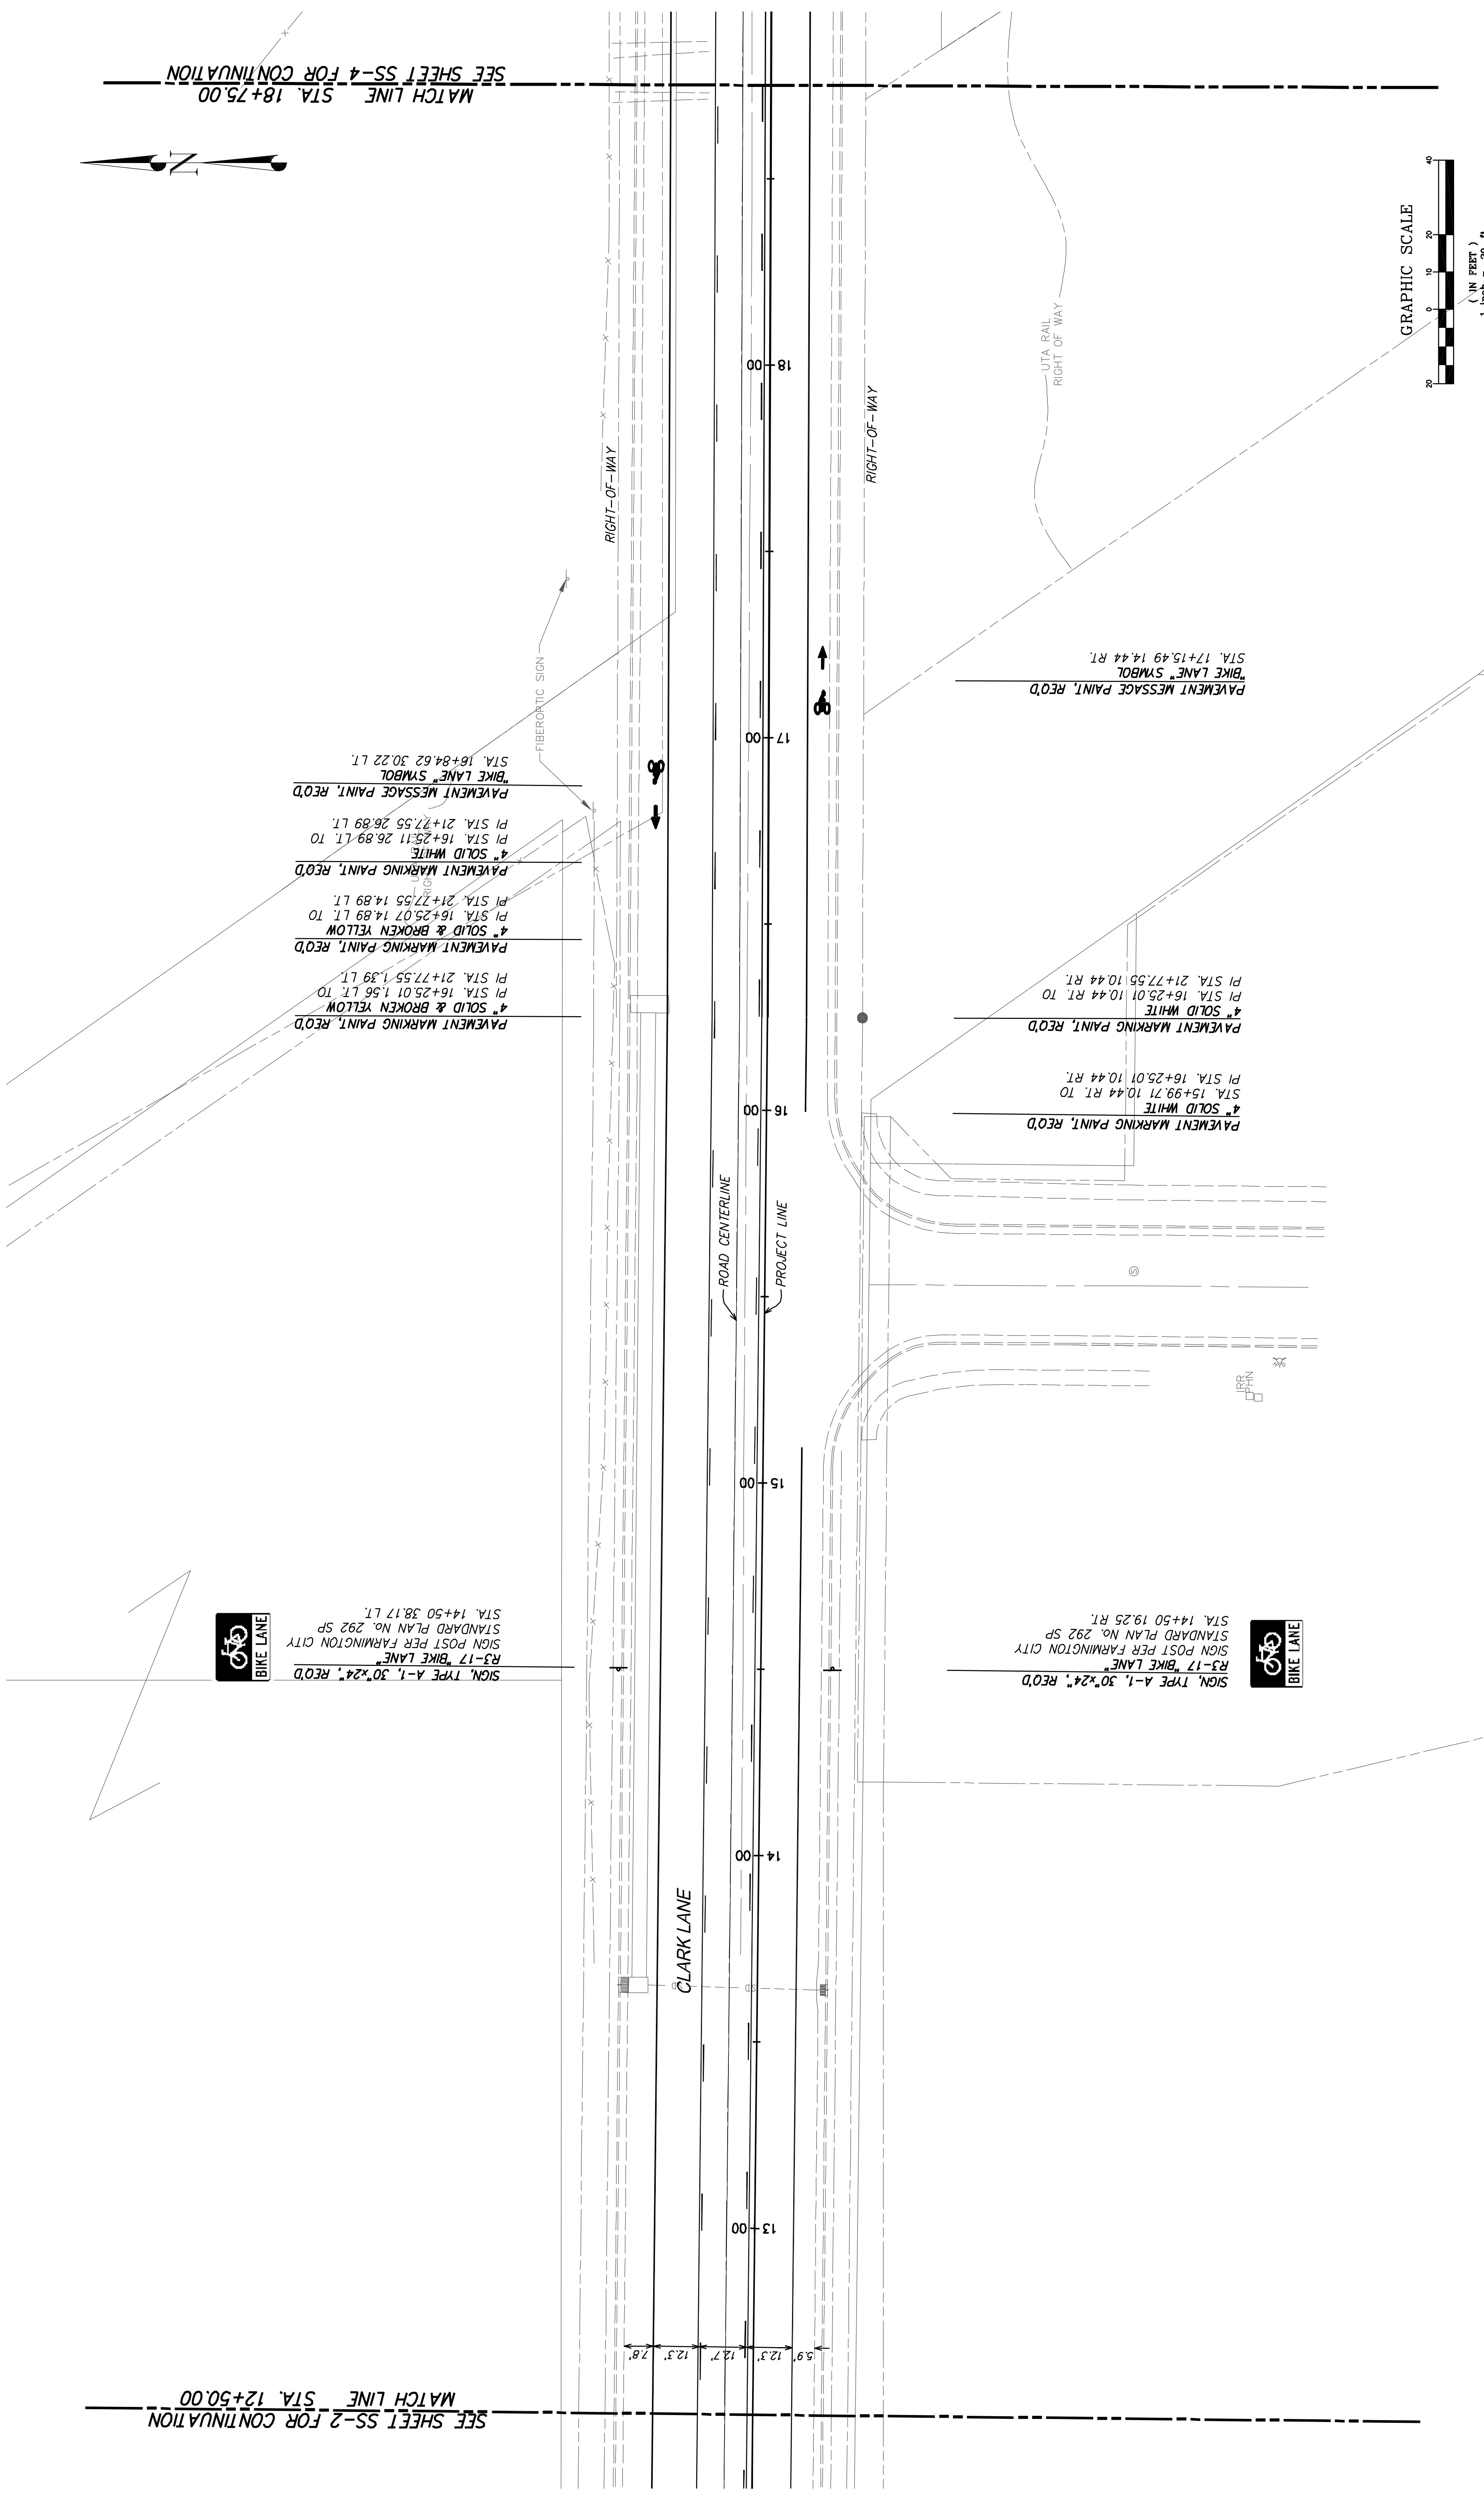

SS-3 SHEET 17 OF 27	05071C.01 PROJECT NUMBER																				
CLARK LANE & 1100 WEST INTERSECTION CLARK LANE SIGNING & STRIPING PLAN STA. 12+50.00 TO 18+75.00 FARMINGTON CITY FARMINGTON, UTAH 1100 WEST CLARK LANE																					
 CALDWELL RICHARDS SORENSEN ANSWERS TO INFRASTRUCTURE®																					
2060 East 2100 South Salt Lake City, UT 84109 Phone: (801) 359-5565 Fax: (801) 359-4272 www.crsengineers.com																					
PRINCIPAL PAUL J. HIRST PROJECT MANAGER MATTHEW P. HIRST CHECKER MATTHEW P. HIRST DRAWN BY PAUL S. HATCH SCALE 1"=20' DATE ISSUED 14 APRIL 2006																					
<table border="1" style="width: 100%; border-collapse: collapse;"> <thead> <tr> <th style="width: 10%;">REV.</th> <th style="width: 10%;">BY</th> <th style="width: 10%;">DATE</th> <th style="width: 70%;">DESCRIPTION</th> </tr> </thead> <tbody> <tr><td> </td><td> </td><td> </td><td> </td></tr> <tr><td> </td><td> </td><td> </td><td> </td></tr> <tr><td> </td><td> </td><td> </td><td> </td></tr> <tr><td> </td><td> </td><td> </td><td> </td></tr> </tbody> </table>	REV.	BY	DATE	DESCRIPTION																	
REV.	BY	DATE	DESCRIPTION																		