
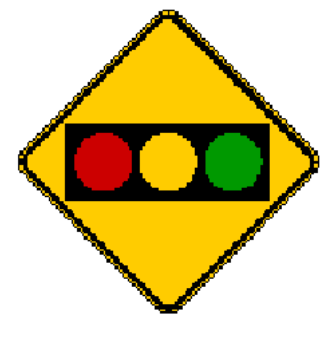
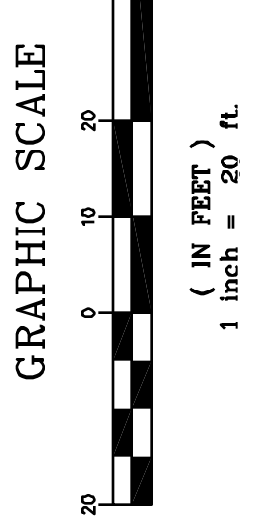


SEE SHEET SS-3 FOR CONTINUATION
MATCH LINE STA. 18+75.00

SEE SHEET SS-5 FOR CONTINUATION
MATCH LINE STA. 25+00.00

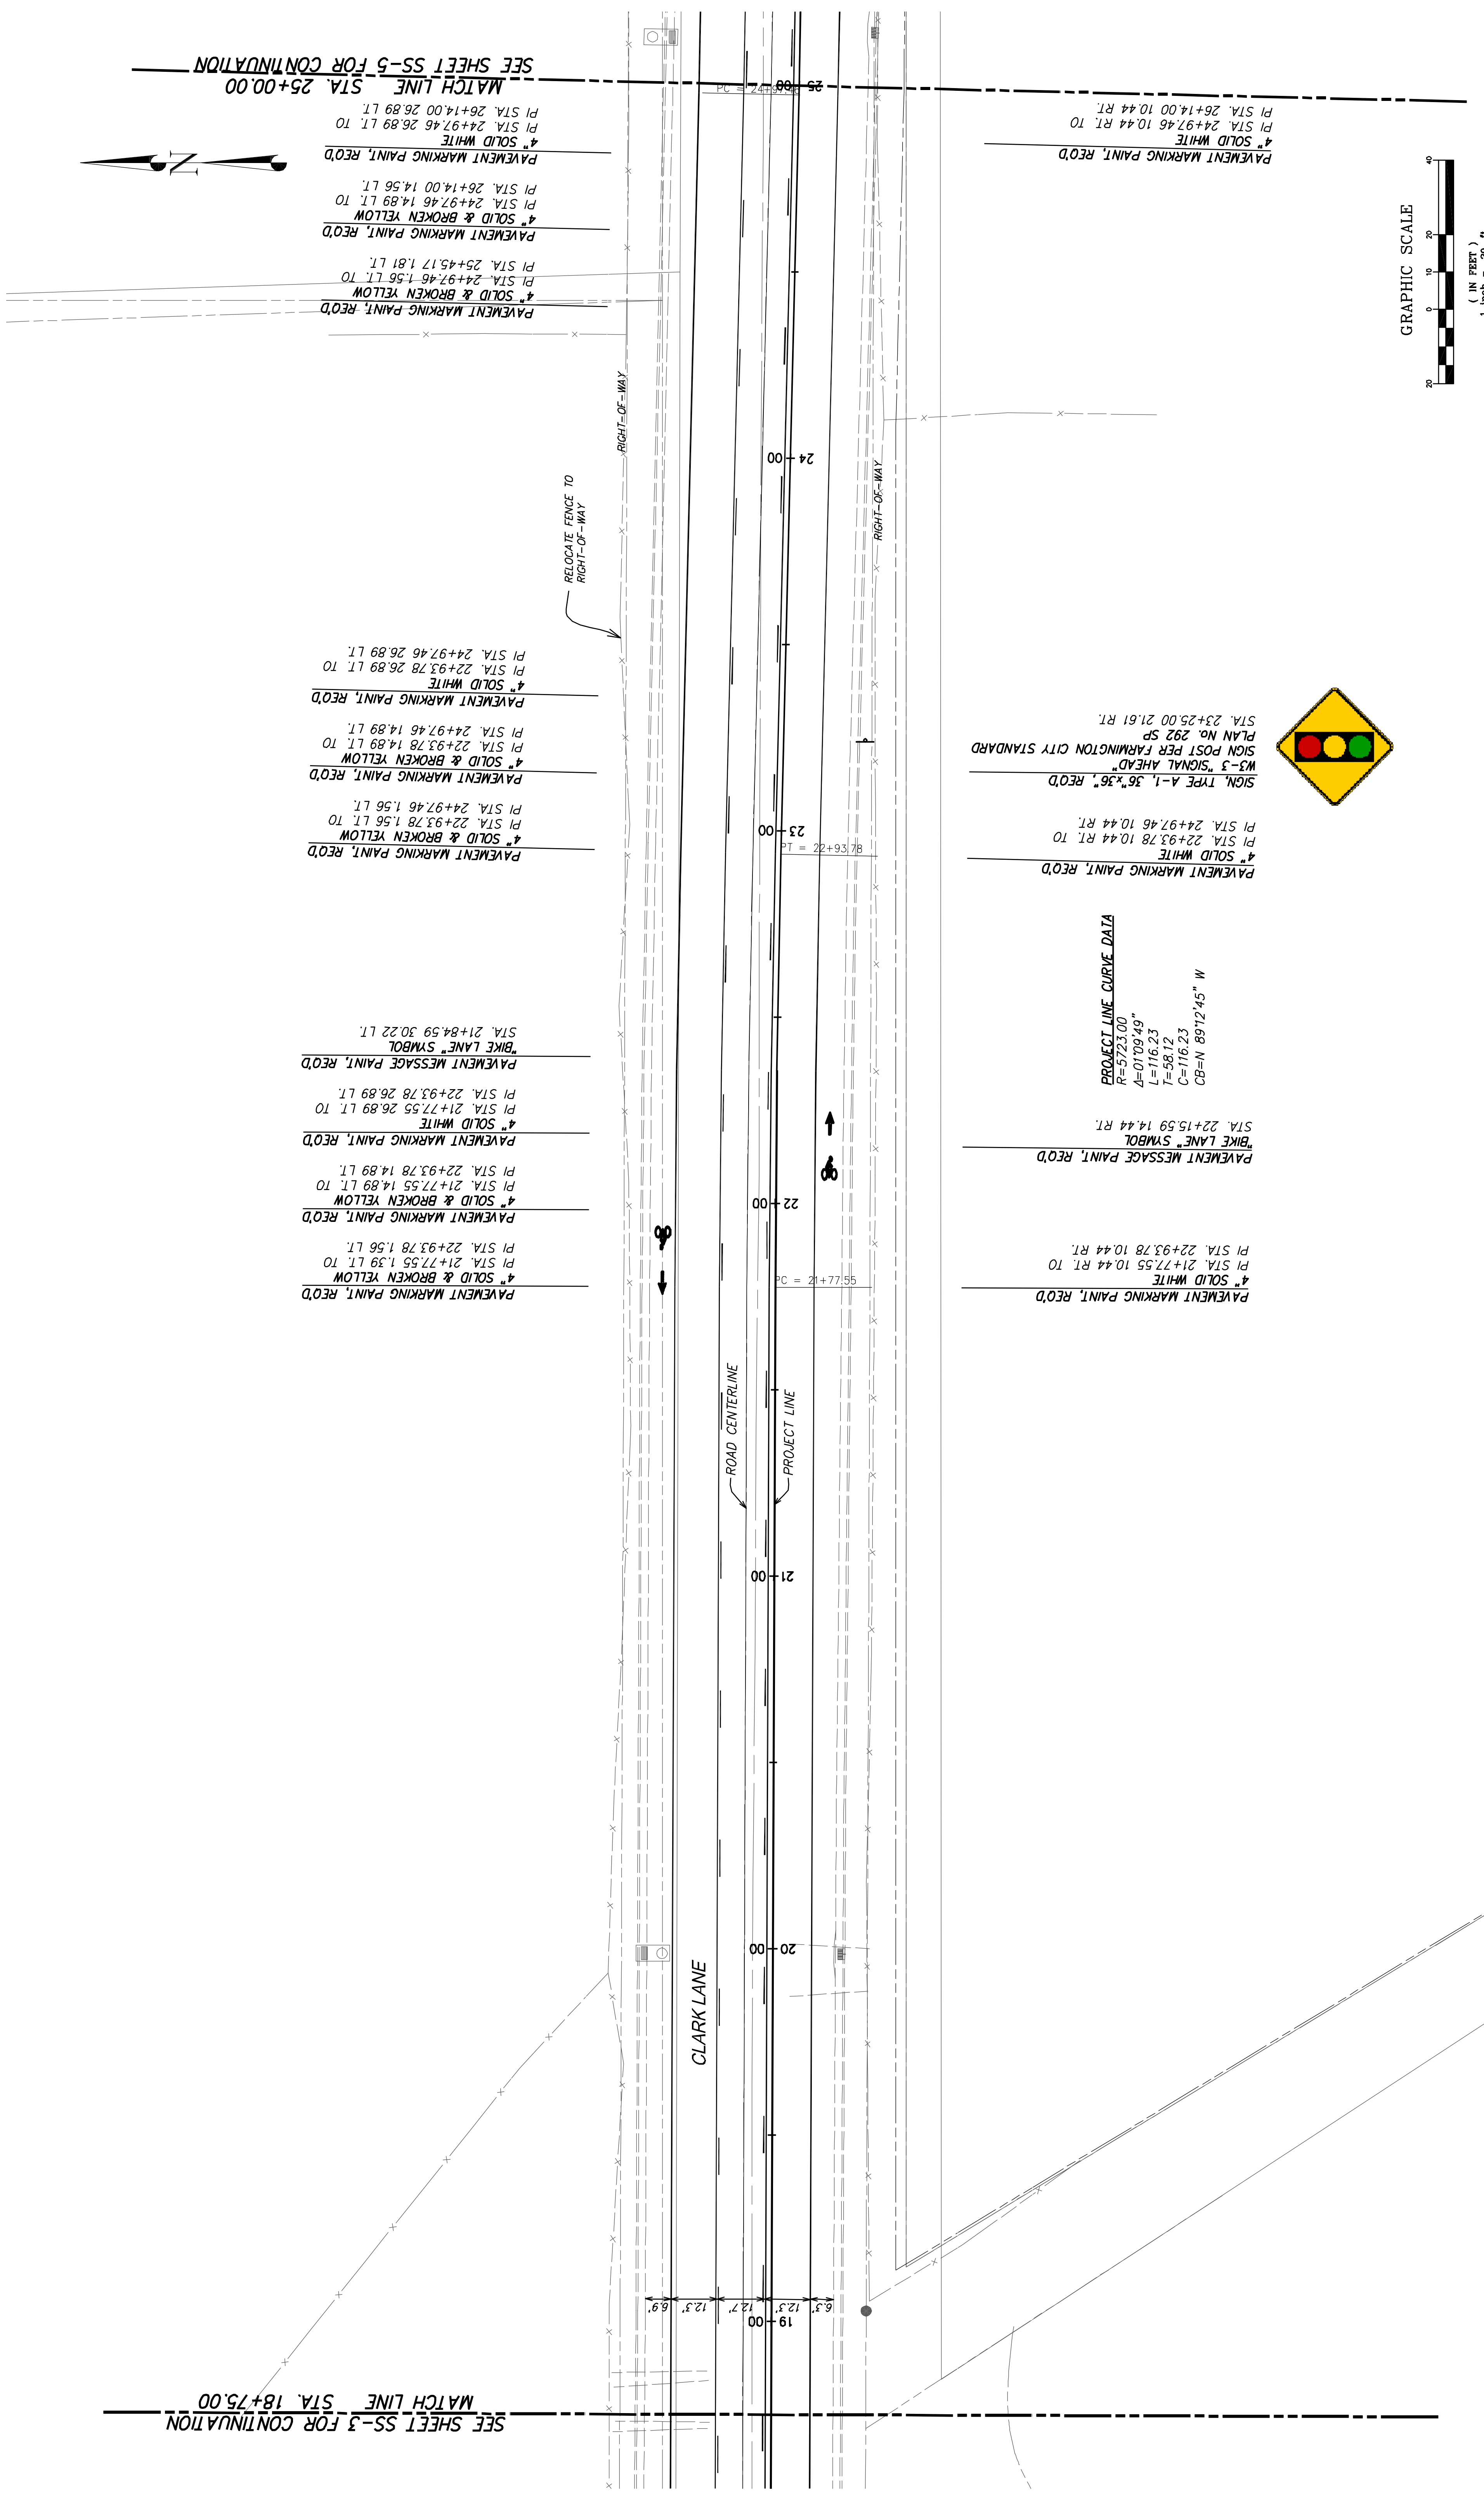


SHEET 16 OF 27
SS-4
PROJECT NUMBER
05071C.01

FARMINGTON CITY
CLARK LANE & 1100 WEST INTERSECTION
CLARK LANE SIGNING & STRIPING PLAN
STA. 18+75.00 TO 25+00.00
1100 WEST CLARK LANE
FARMINGTON, UTAH

2060 East 2100 South
Salt Lake City, UT 84109
Phone: (801) 359-5565
Fax: (801) 359-4272
www.crsengineers.com

CALDWELL RICHARDS SORENSEN
ANSWERS TO INFRASTRUCTURE[®]

PRINCIPAL PAUL J. HIRST
PROJECT MANAGER MATTHEW P. HIRST
CHECKER MATTHEW P. HIRST
DRAWN BY PAUL S. HATCH
SCALE 1"=20'
DATE ISSUED 14 APRIL 2006

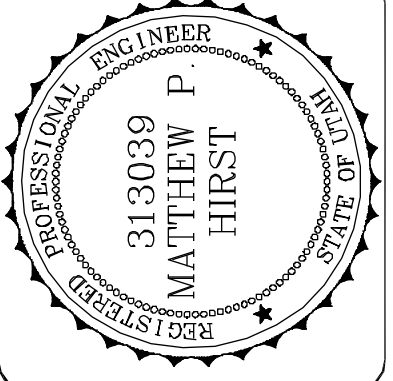

REV.	BY	DATE	DESCRIPTION