
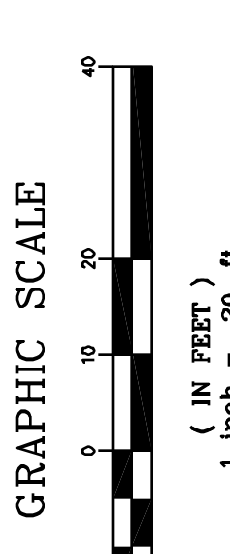
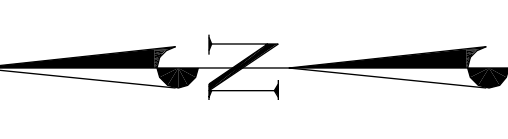


SEE SHEET SS-4 FOR CONTINUATION
MATCH LINE STA. 25+00.00

MATCH LINE STA. 31+25.00
SEE SHEET SS-6 FOR CONTINUATION

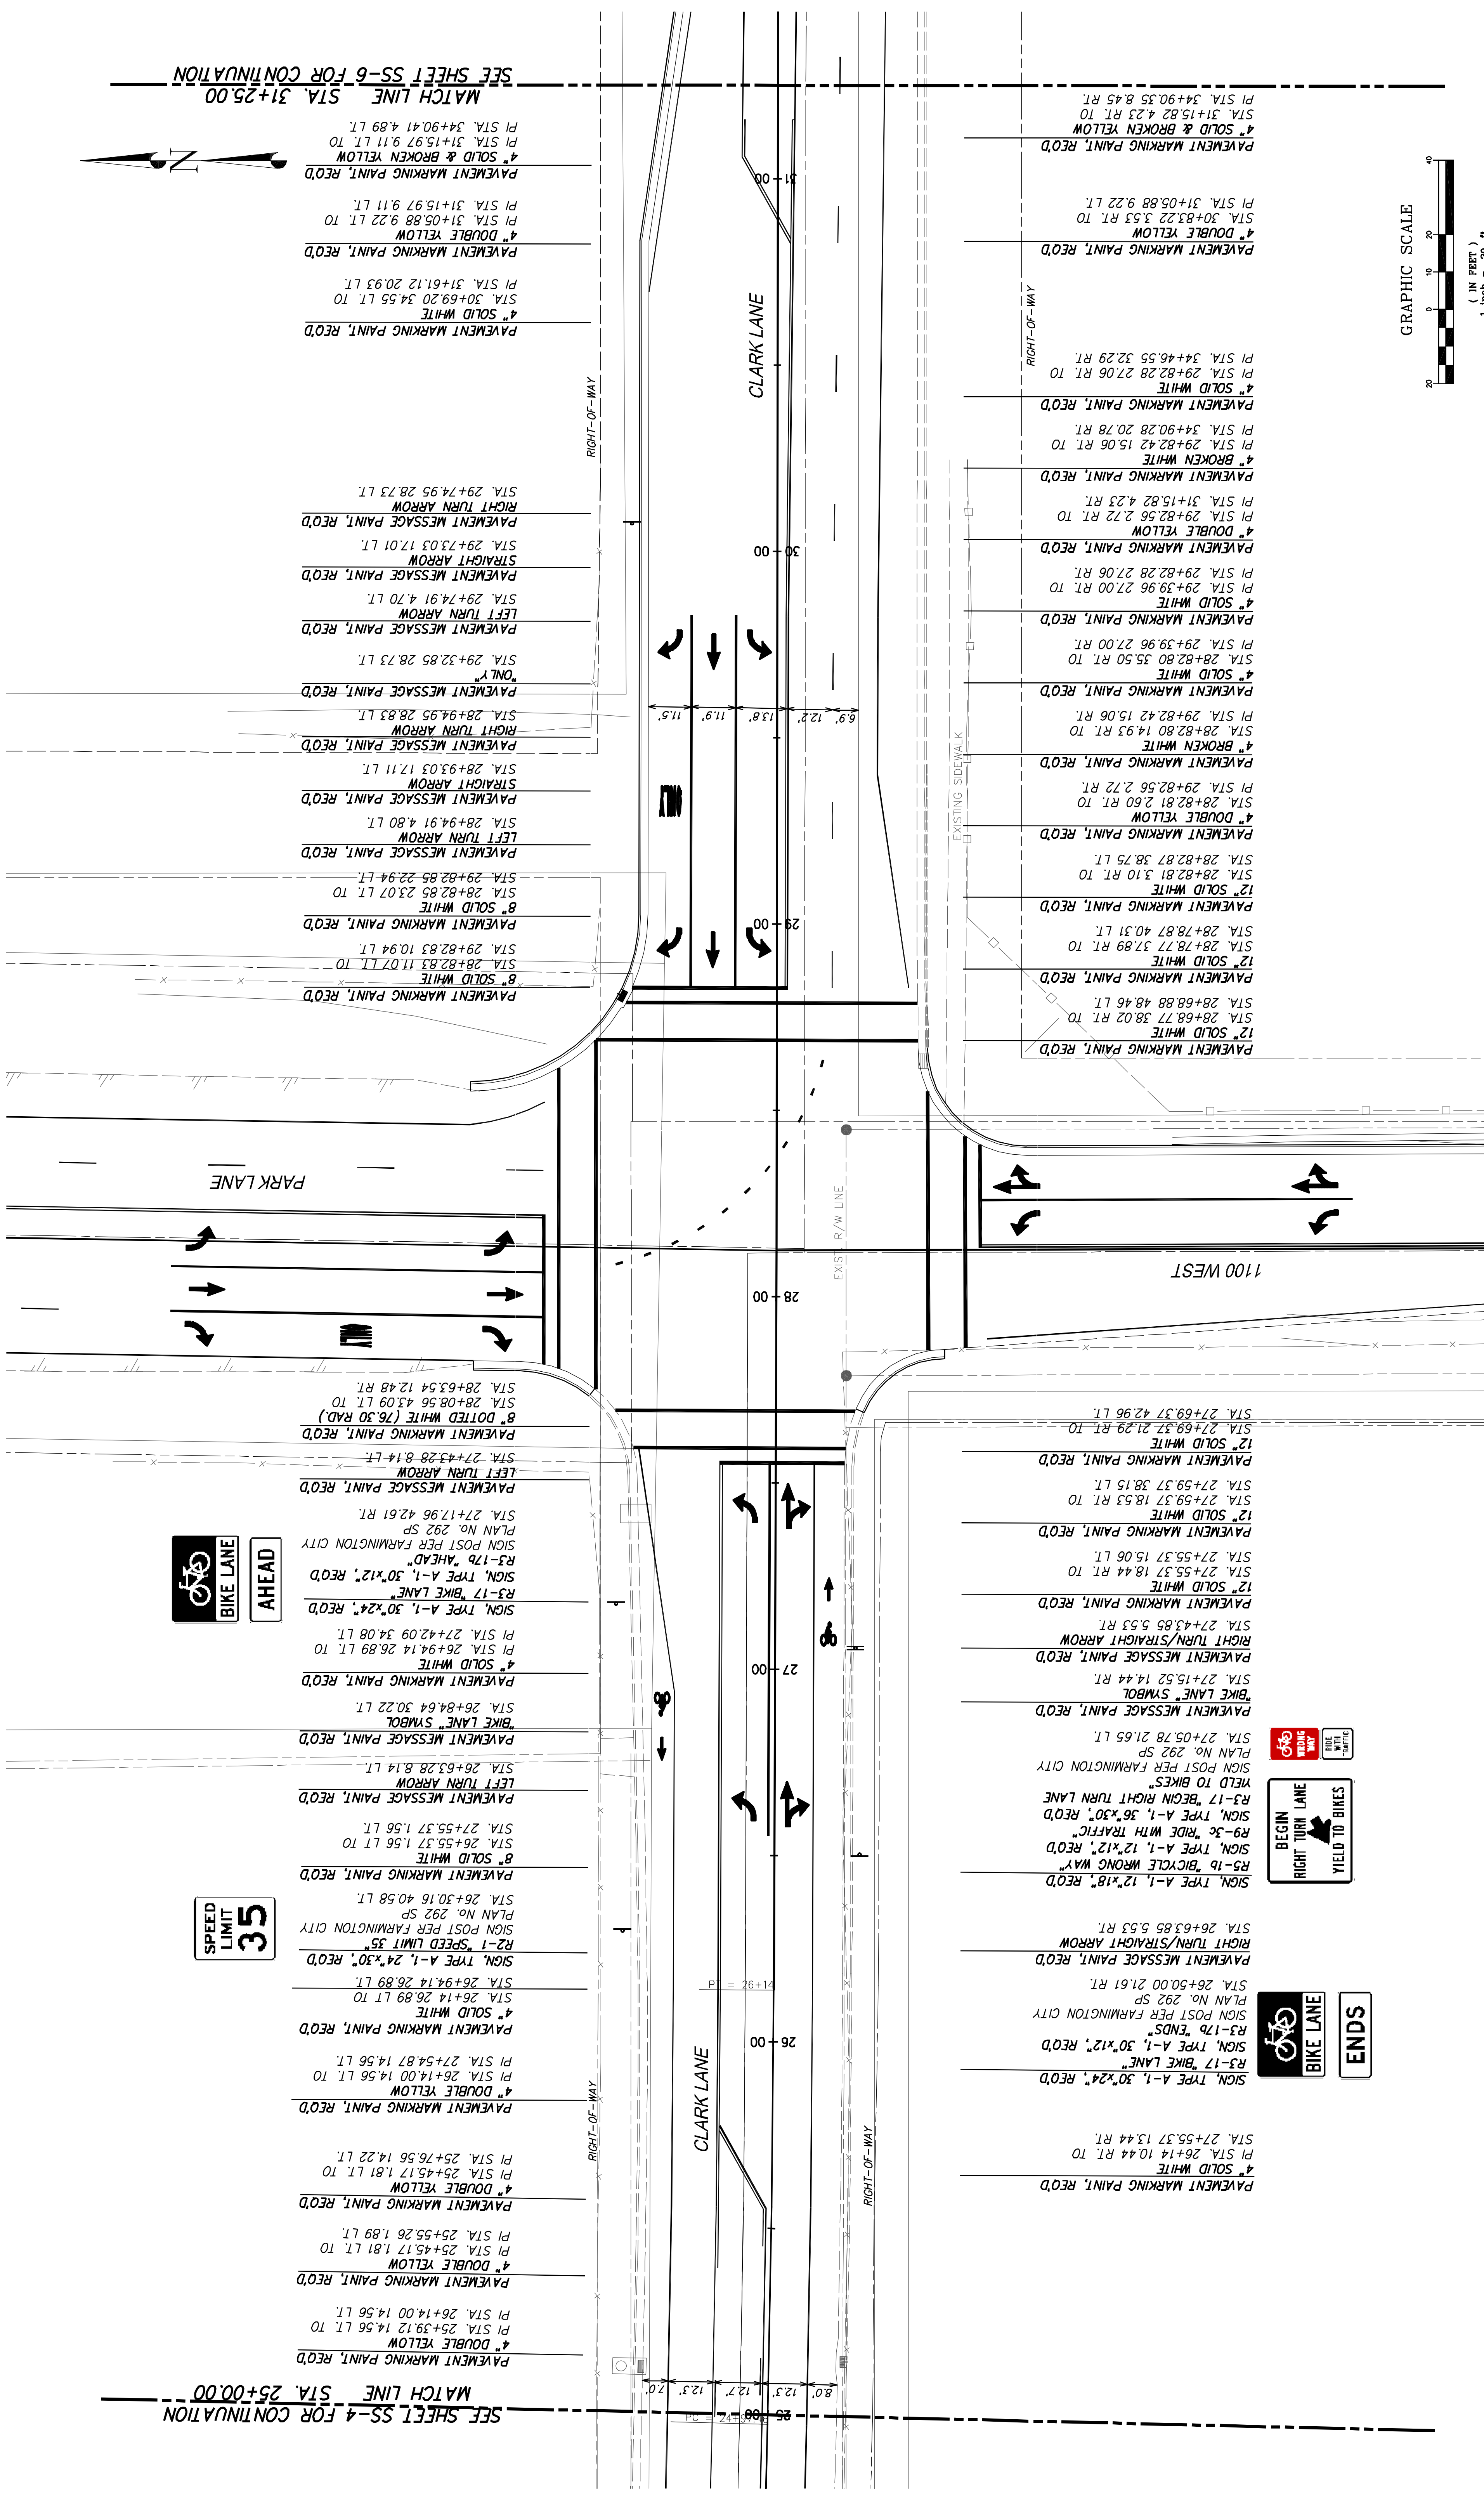

<p>SS-5</p> <p>SHEET 19 OF 27</p> <p>PROJECT NUMBER 05071C.01</p>			
<p>FARMINGTON CITY</p> <p>CLARK LANE & 1100 WEST INTERSECTION</p> <p>CLARK LANE SIGNING & STRIPING PLAN</p> <p>STA. 25+00.00 TO STA. 31+25.00</p> <p>1100 WEST CLARK LANE</p> <p>FARMINGTON, UTAH</p>			
<p>2060 East 2100 South Salt Lake City, UT 84109 Phone: (801) 359-5565 Fax: (801) 359-4272 www.crsengineers.com</p>			
<p>CALDWELL RICHARDS SORENSEN</p> <p>ANSWERS TO INFRASTRUCTURE</p>			
<p>PRINCIPAL PAUL J. HIRST PROJECT MANAGER MATTHEW P. HIRST CHECKER MATTHEW P. HIRST DRAWN BY PAUL S. HATCH SCALE 1"=20' DATE ISSUED 14 APRIL 2006</p>			
<p>REGISTERED PROFESSIONAL ENGINEER 313039 MATTHEW P. HIRST</p>			
REV.	BY	DATE	DESCRIPTION