



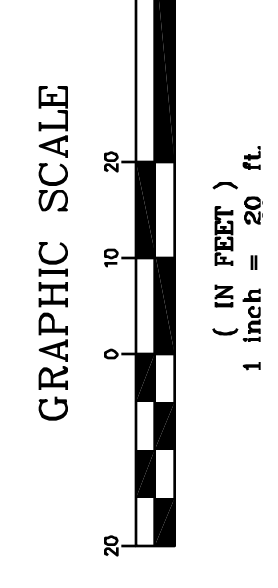

MATCH LINE STA. 19+75.00  
SEE SHEET SS-11 FOR CONTINUATION

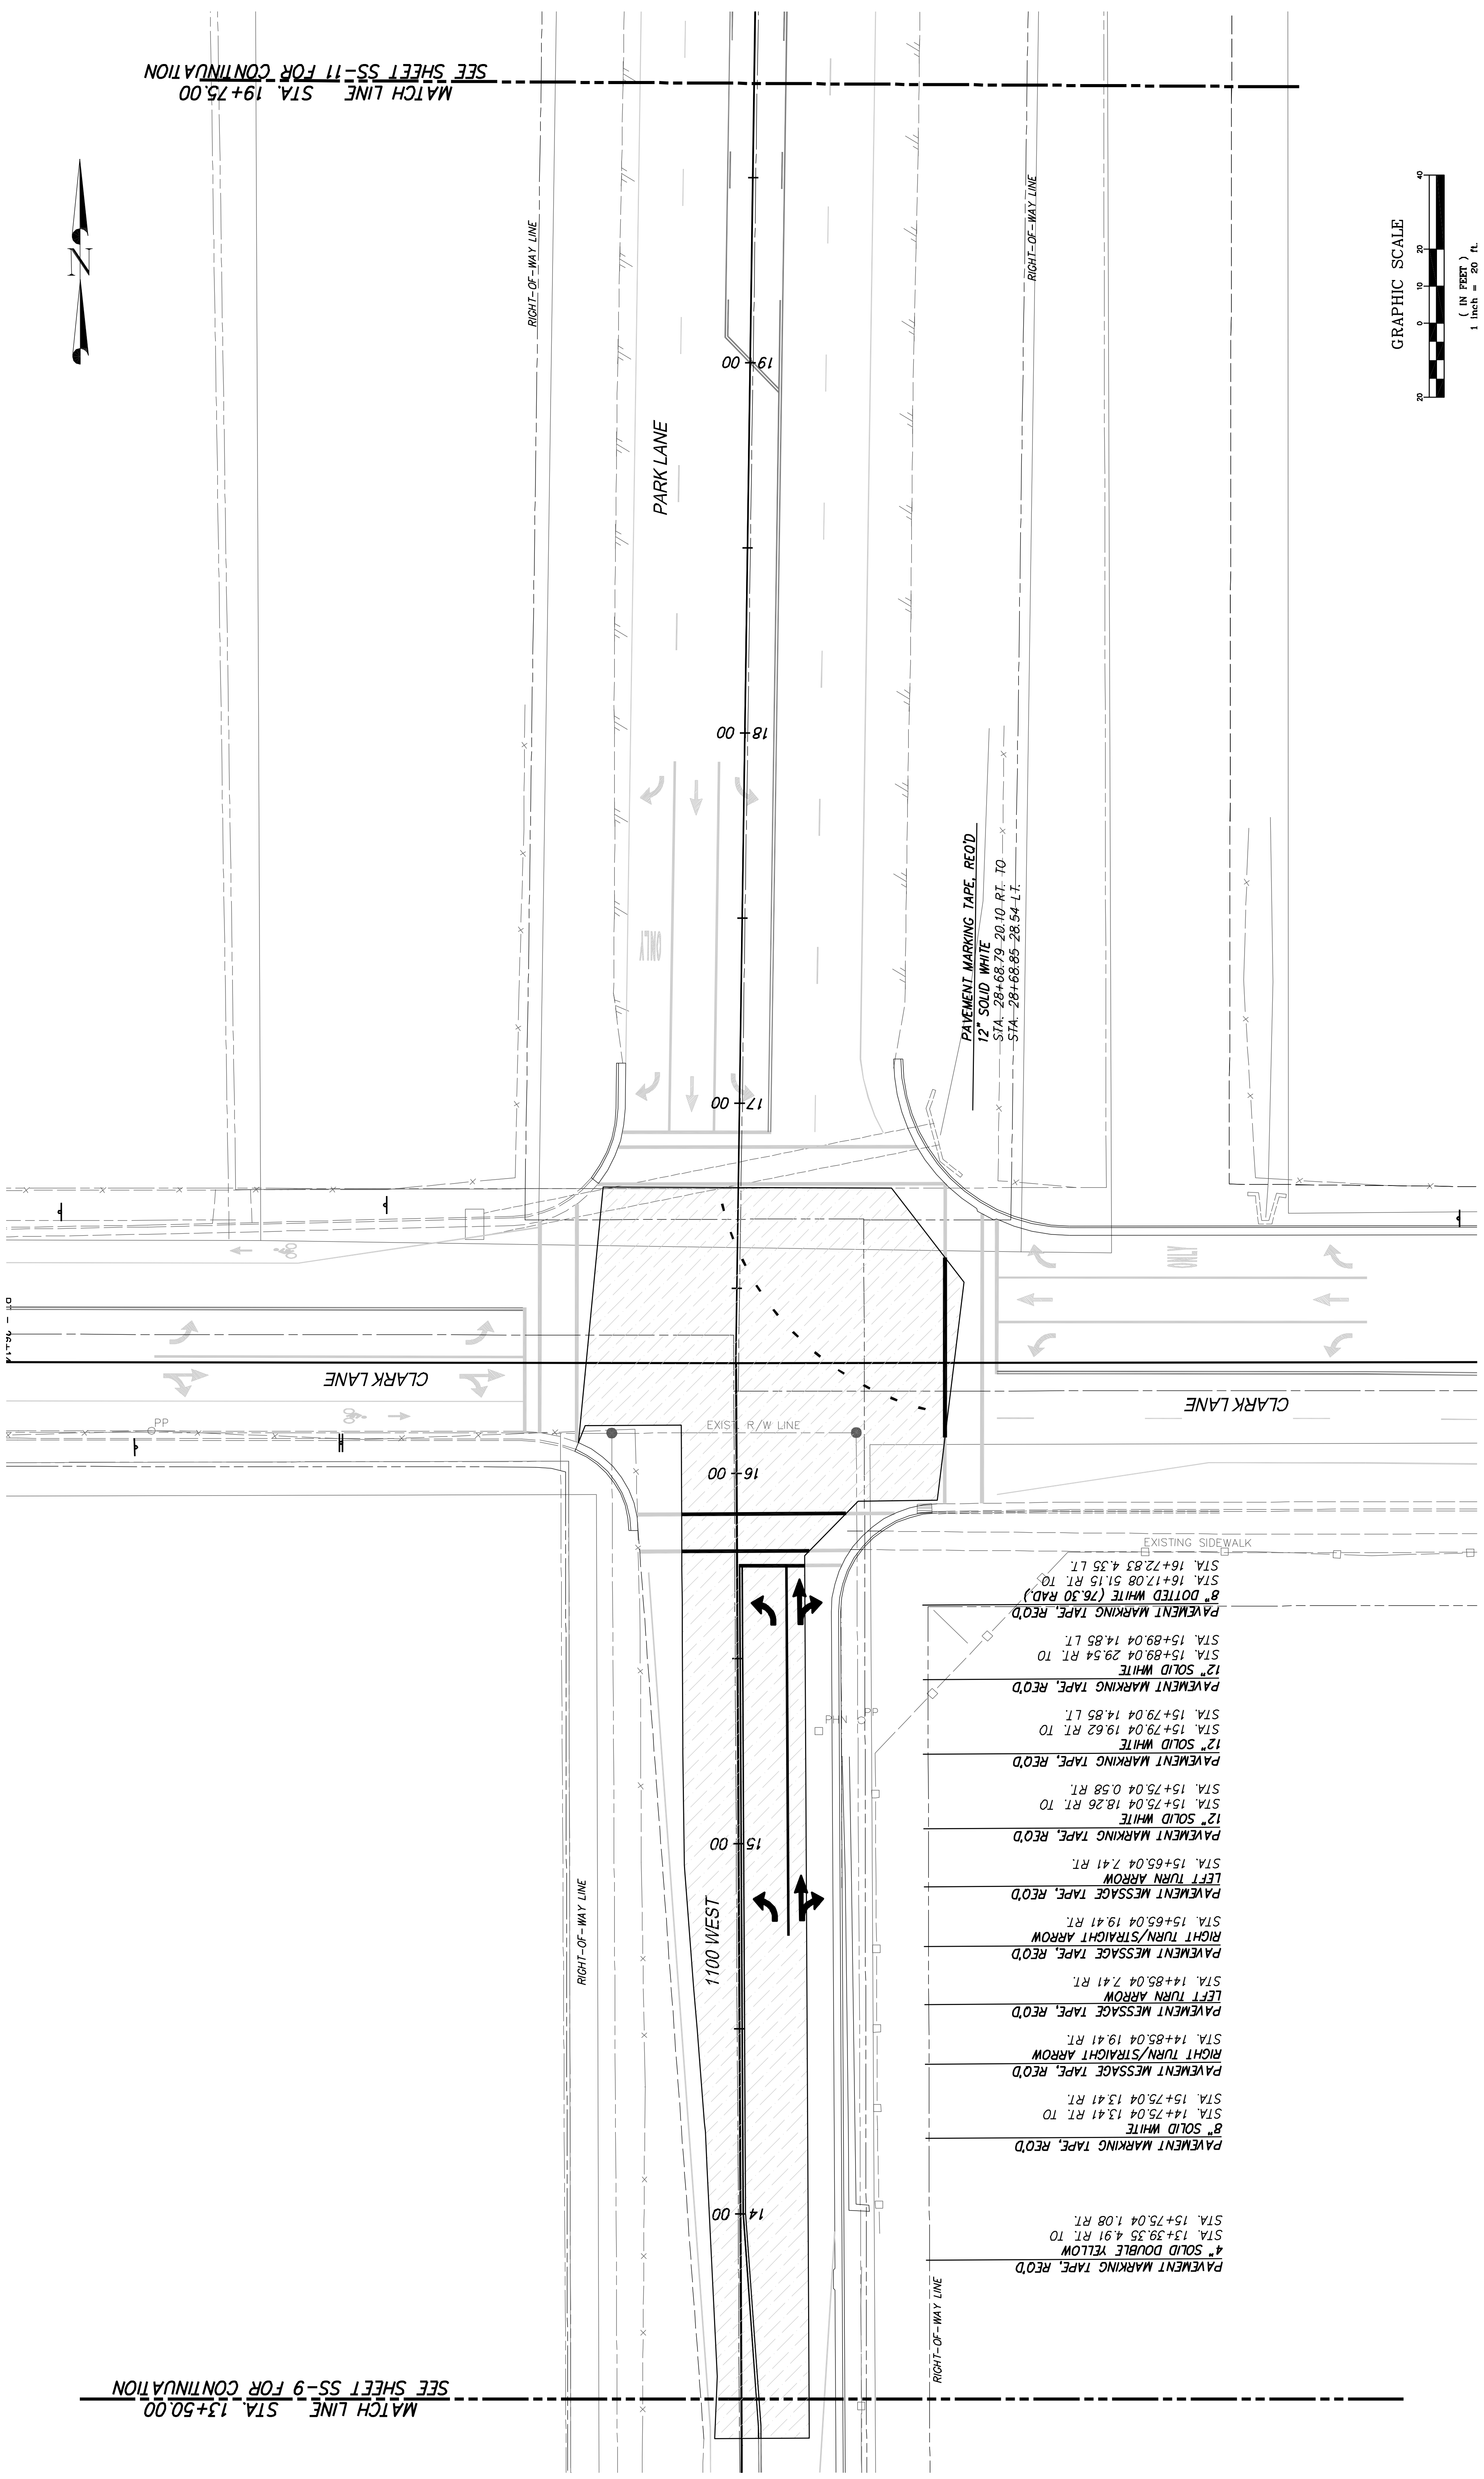

MATCH LINE STA. 13+50.00  
SEE SHEET SS-9 FOR CONTINUATION


ALT-1  
SHEET 26 OF 27  
PROJECT NUMBER 05071C.01

FARMINGTON CITY  
**CLARK LANE & 1100 WEST INTERSECTION**  
**CLARK LANE & 1100 WEST ALTERNATE TAPING**  
1100 WEST CLARK LANE  
FARMINGTON, UTAH  
STA. 13+50.00 TO STA. 19+75.00

2060 East 2100 South  
Salt Lake City, UT 84109  
Phone: (801) 359-5565  
Fax: (801) 359-4272  
www.crsengineers.com

**CALDWELL RICHARDS SORENSEN**  
ANSWERS TO INFRASTRUCTURE<sup>®</sup>

PRINCIPAL PAUL J. HIRST  
PROJECT MANAGER MATTHEW P. HIRST  
CHECKER MATTHEW P. HIRST  
DRAWN BY PAUL S. HATCH  
SCALE 1"=20'  
DATE ISSUED 14 APRIL 2006

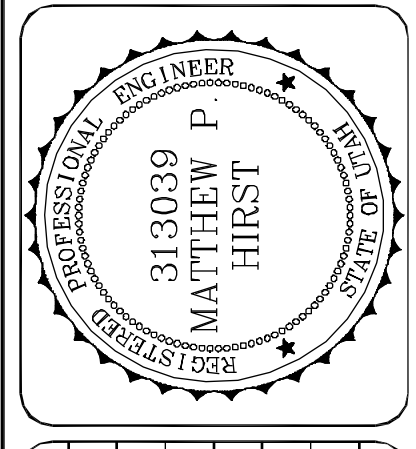

REV.	BY	DATE	DESCRIPTION