
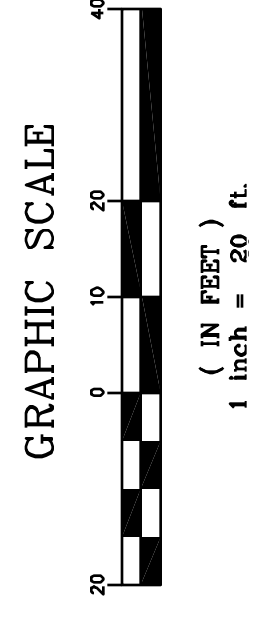
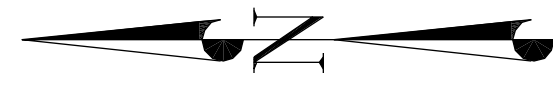


NOTES:


1) CONTRACTOR SHALL COORDINATE WITH UTILITY COMPANIES. SEE SHEET 2 FOR CONTACT INFORMATION.

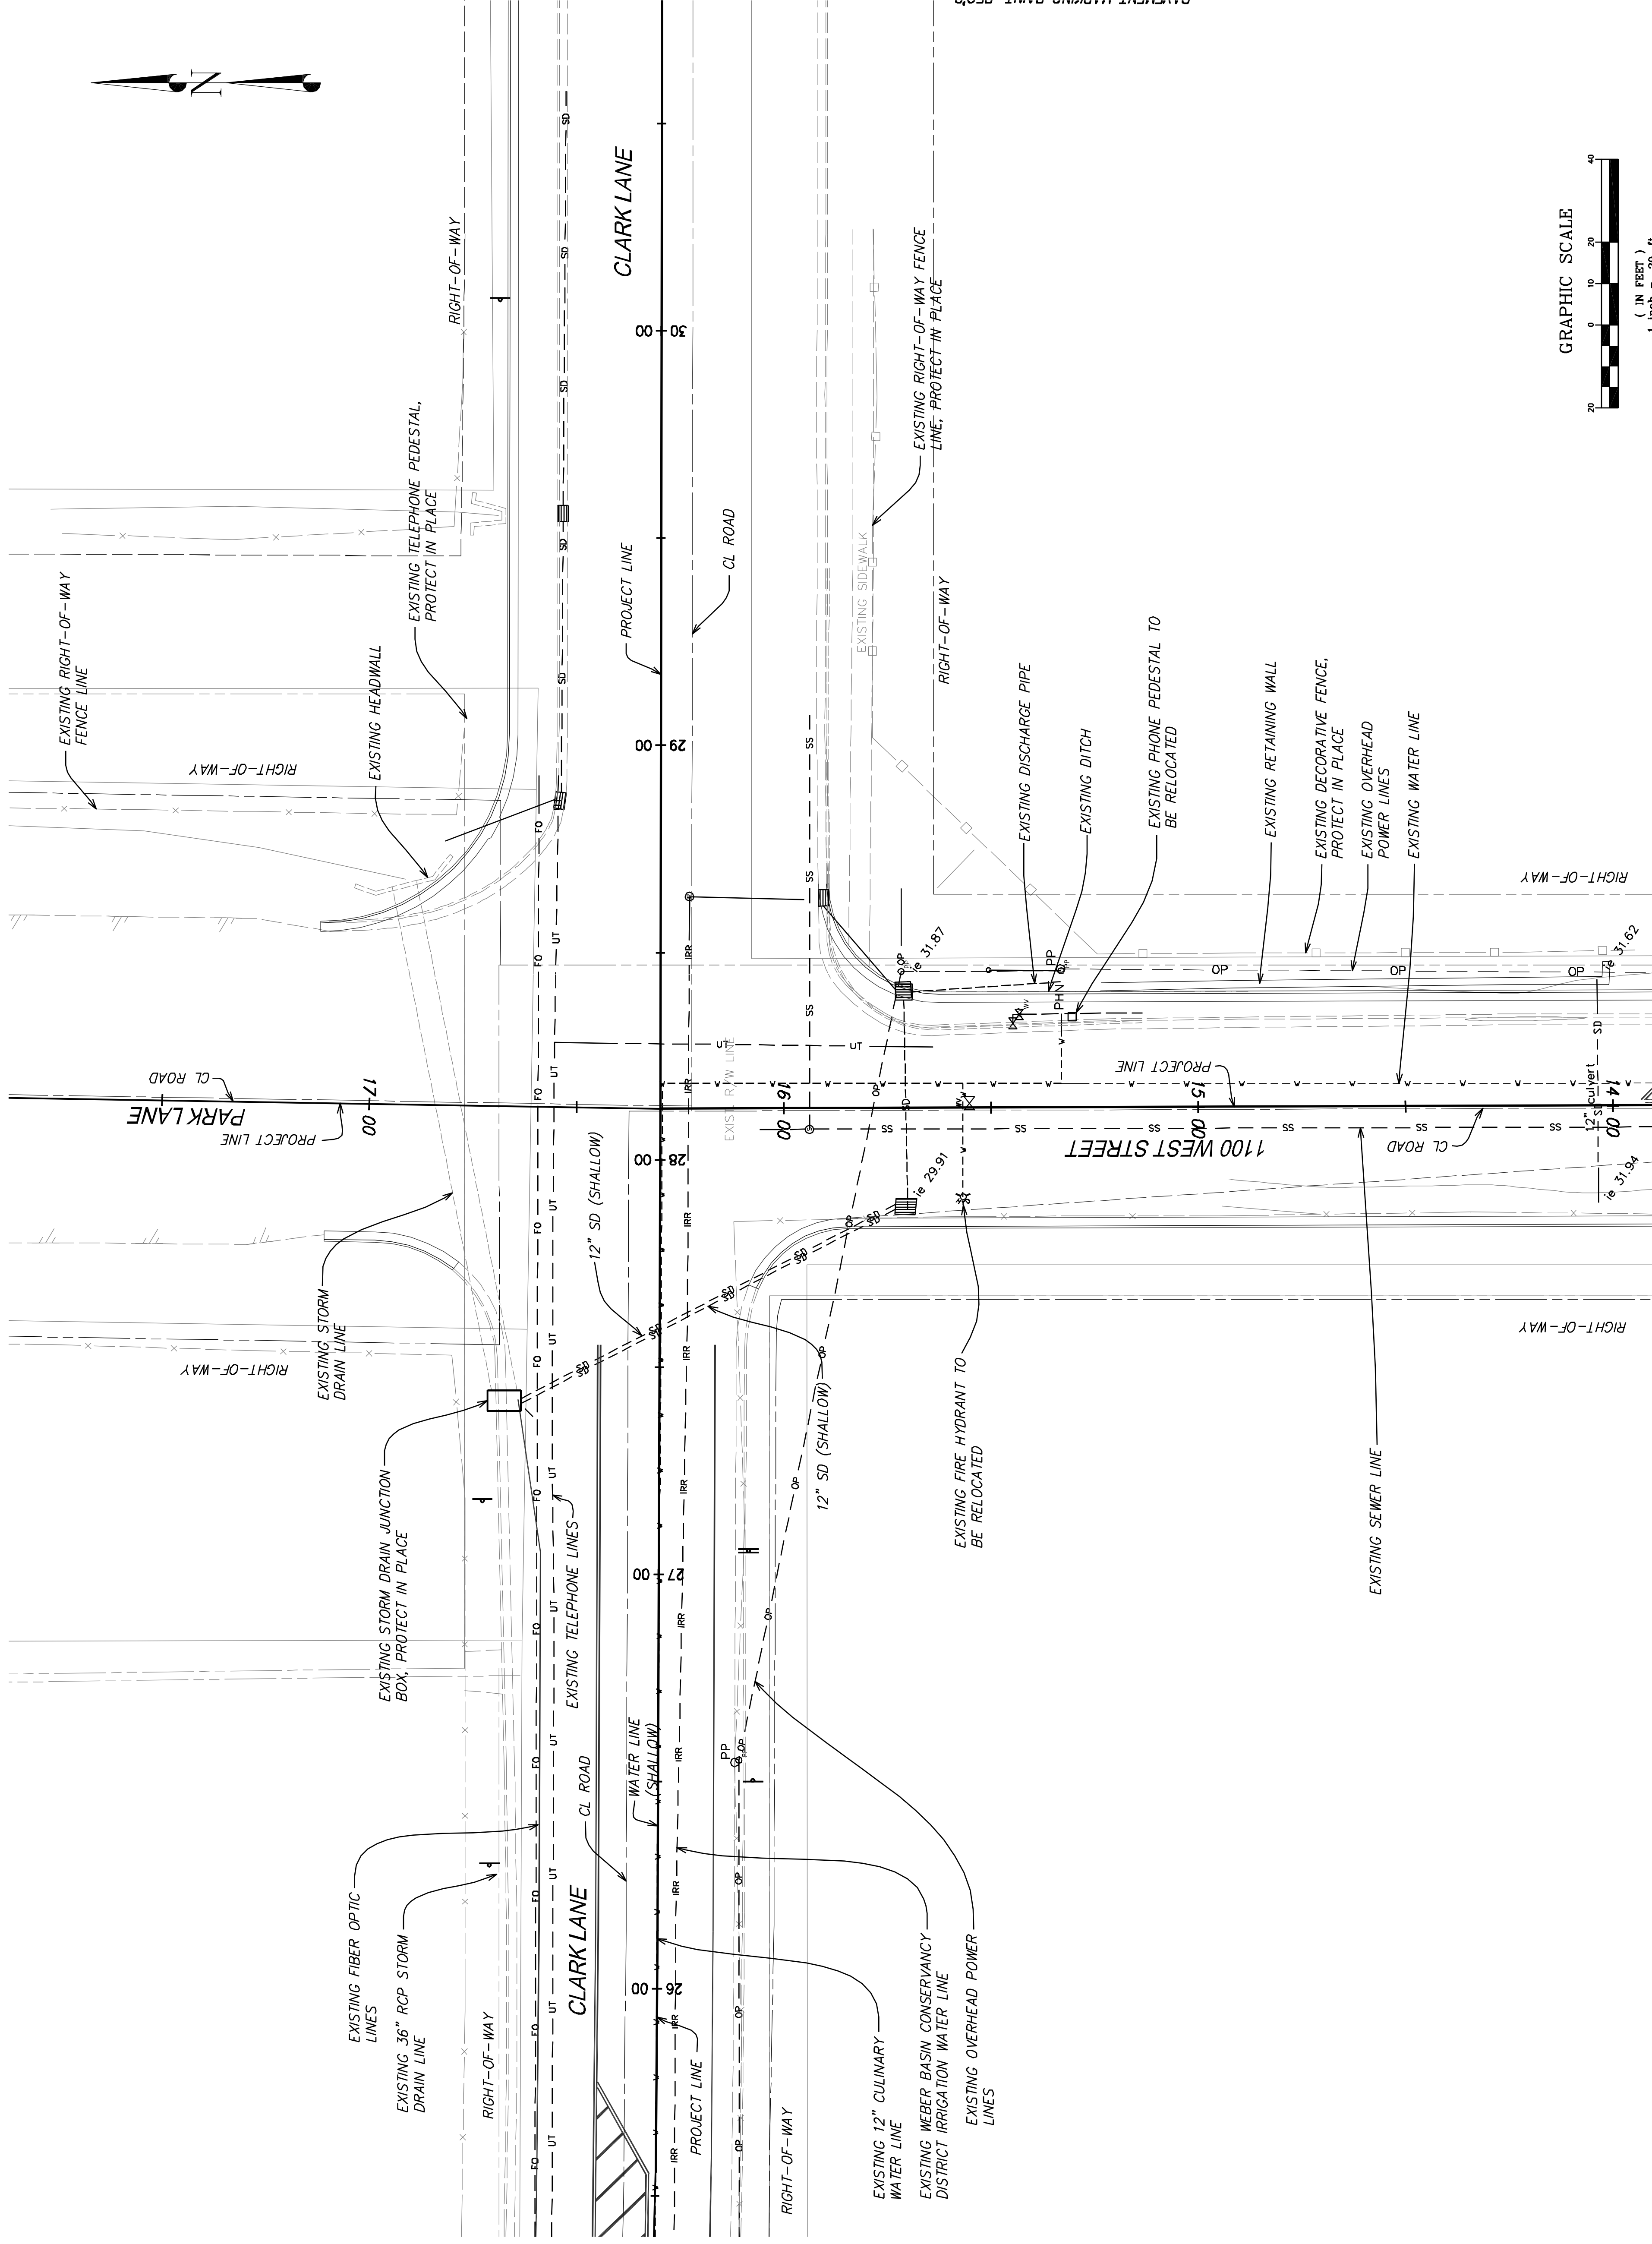


SHEET 6 OF 27
UT-1
 PROJECT NUMBER 05071C.01

FARMINGTON CITY
CLARK LANE & 1100 WEST INTERSECTION
 SIGNAL DESIGN
 UTILITIES PLAN
 FARMINGTON, UTAH
 1100 WEST CLARK LANE

2060 East 2100 South
 Salt Lake City, UT 84109
 Phone: (801) 359-5565
 Fax: (801) 359-4272
 www.crsengineers.com

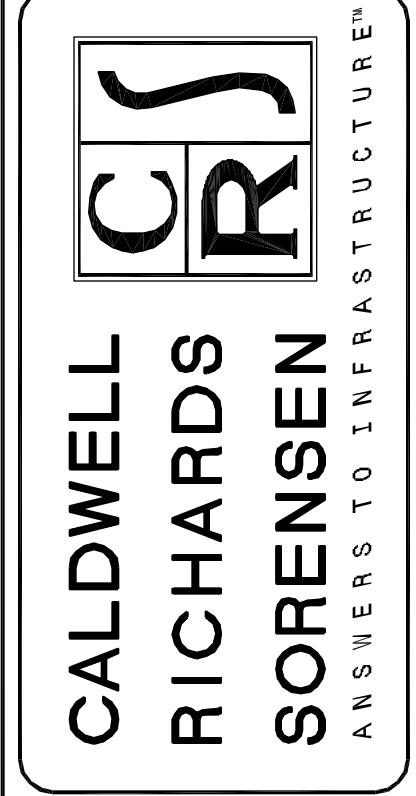

PRINCIPAL PAUL J. HIRST
 PROJECT MANAGER MATTHEW P. HIRST
 CHECKER MATTHEW P. HIRST
 DRAWN BY PAUL S. HATCH
 SCALE 1"=20'
 DATE ISSUED 14 APRIL 2006

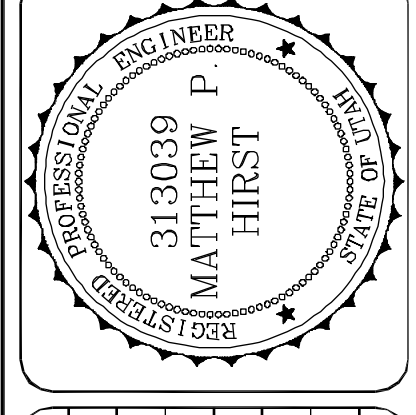

REV.	BY	DATE	DESCRIPTION